


MARK	DESCRIPTION	DATE	CHECKED

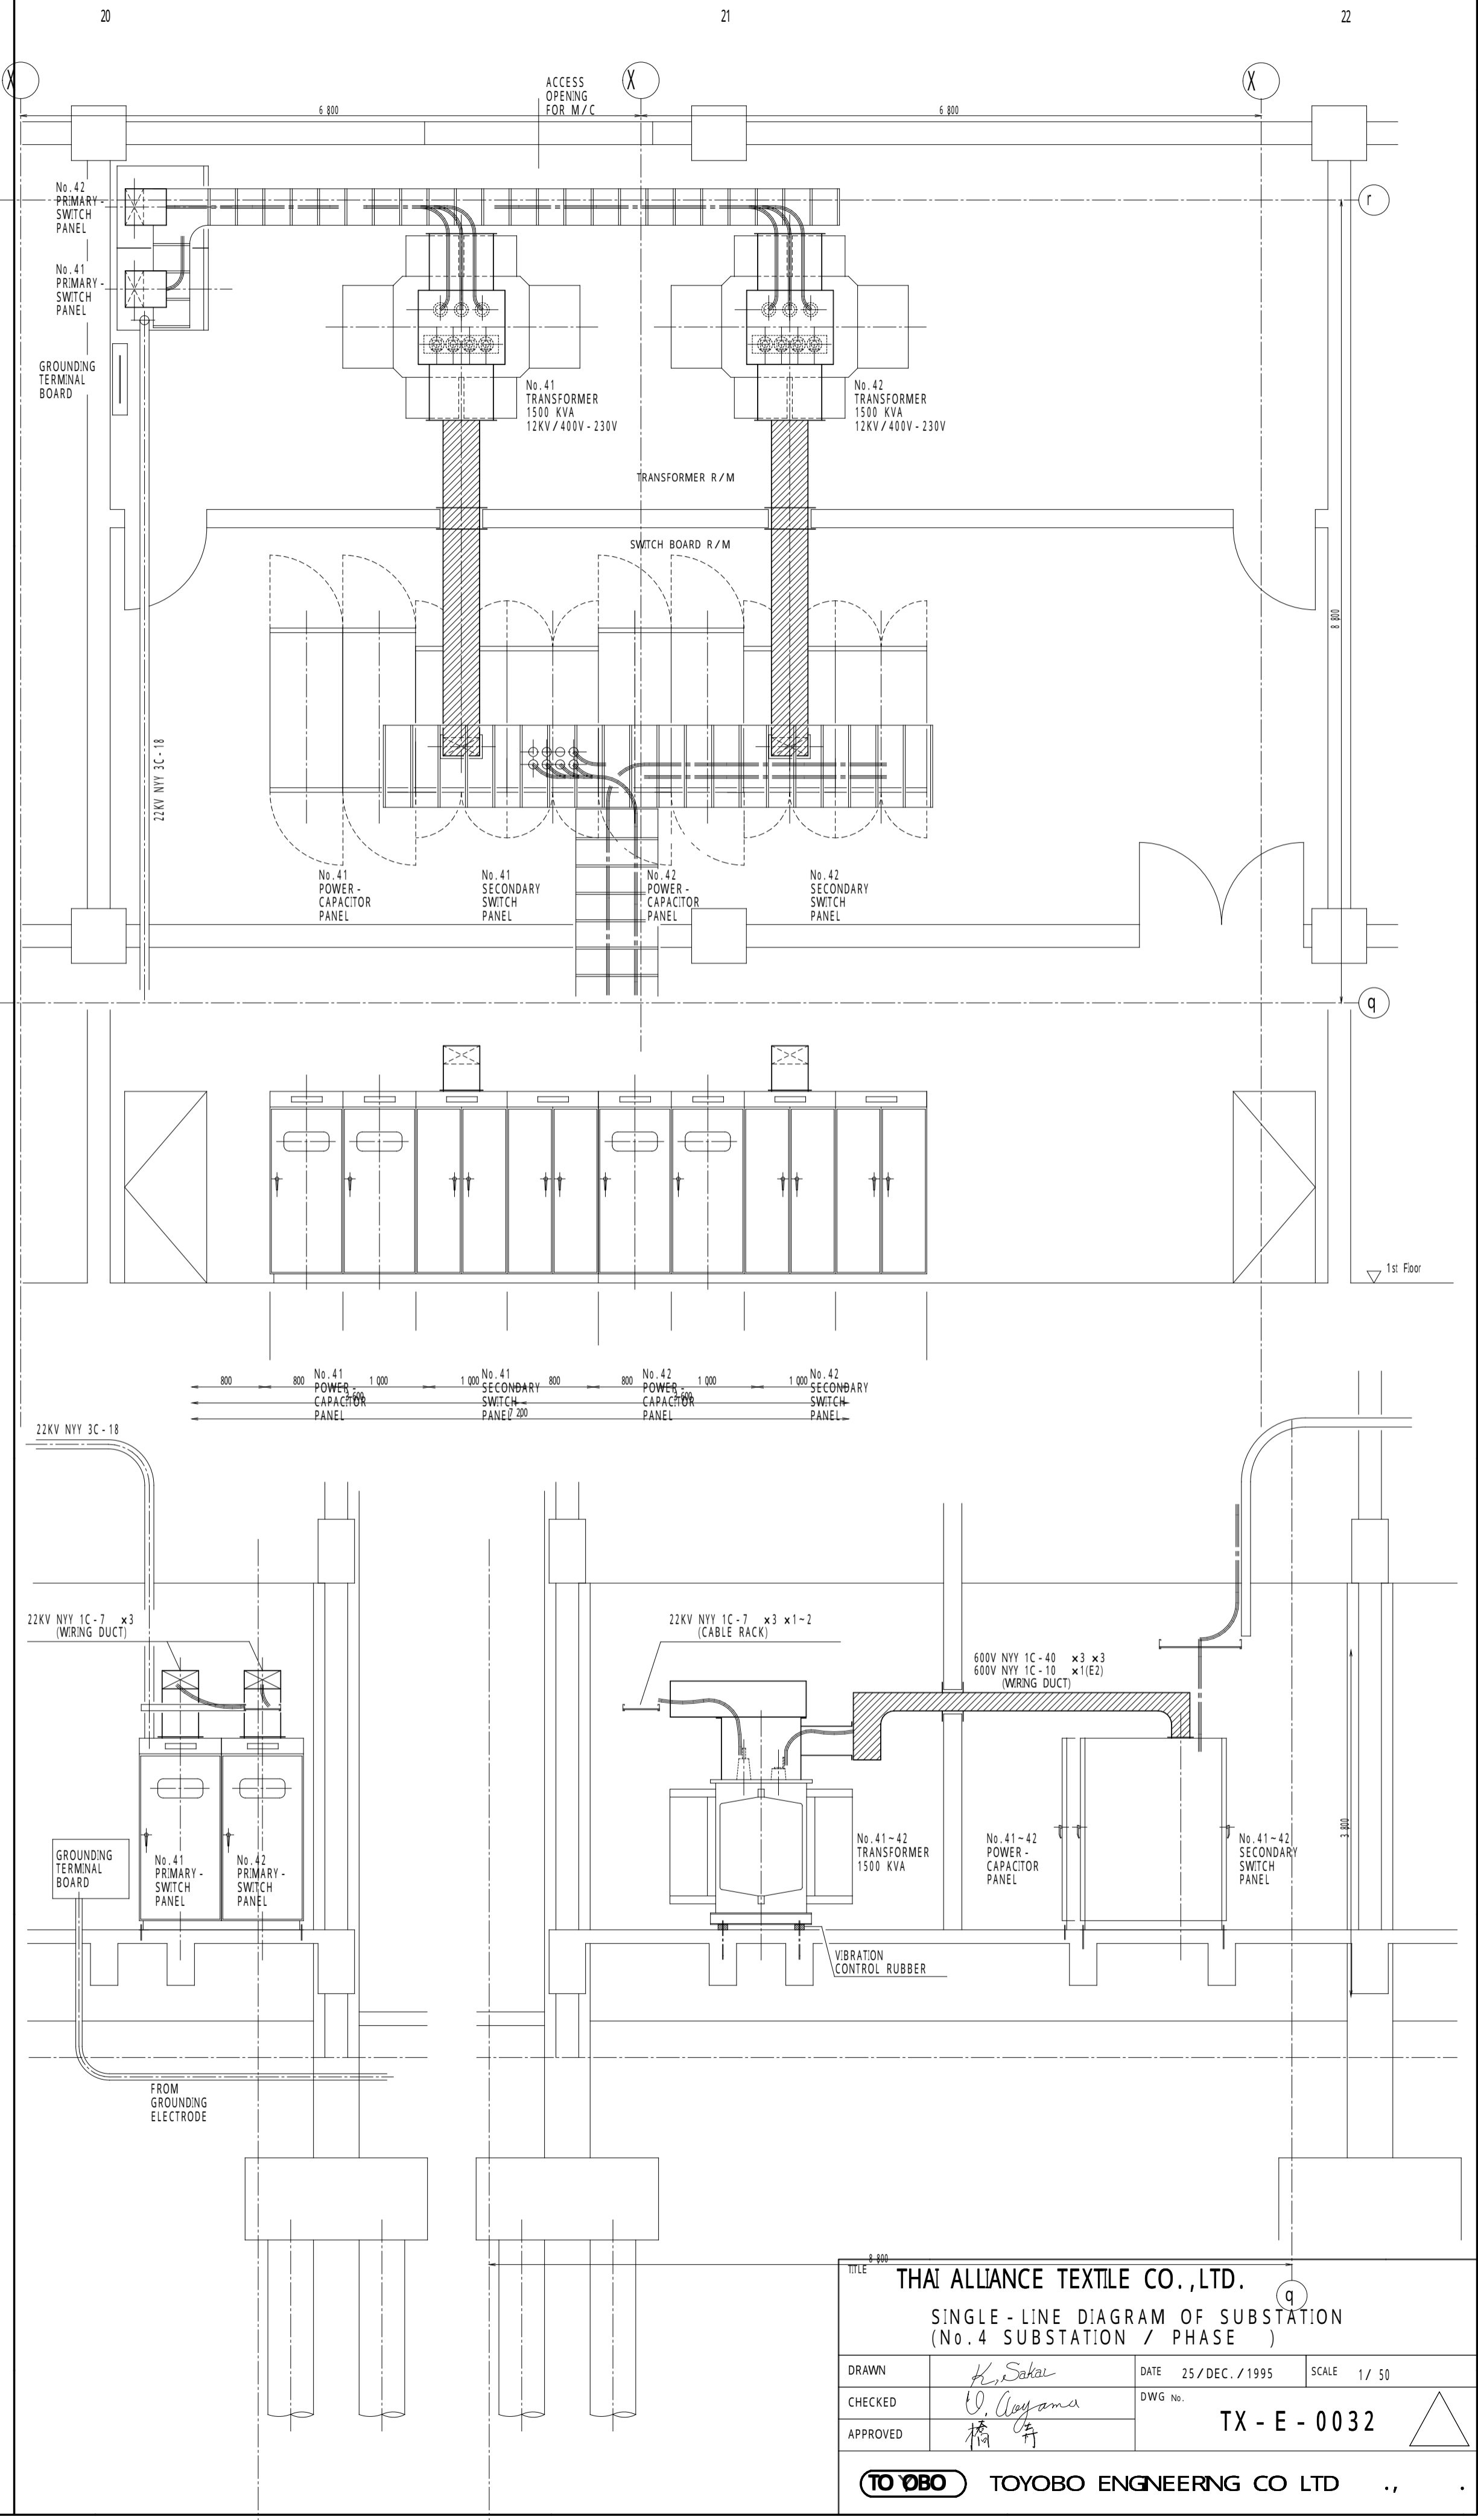

THAI ALLIANCE TEXTILE CO., LTD.  
 SINGLE-LINE DIAGRAM OF SUBSTATION  
 (No. 4 SUBSTATION / PHASE )

DRAWN: *K. Sakai* DATE: 25 / DEC / 1995 SCALE: 1 / 50  
 CHECKED: *W. Ayayama* DWG NO: TX - E - 0032  
 APPROVED: *橋本*

TOYOBO ENGINEERING CO LTD