
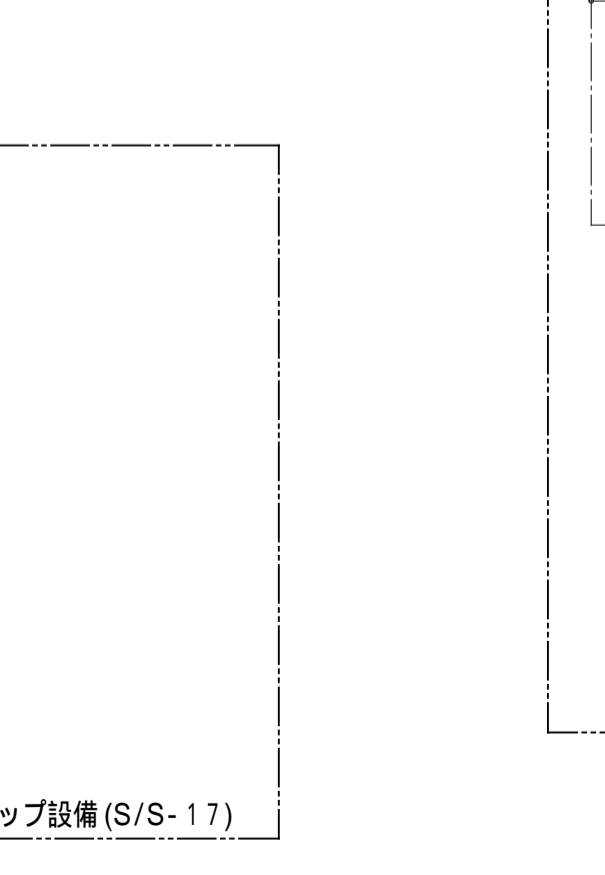
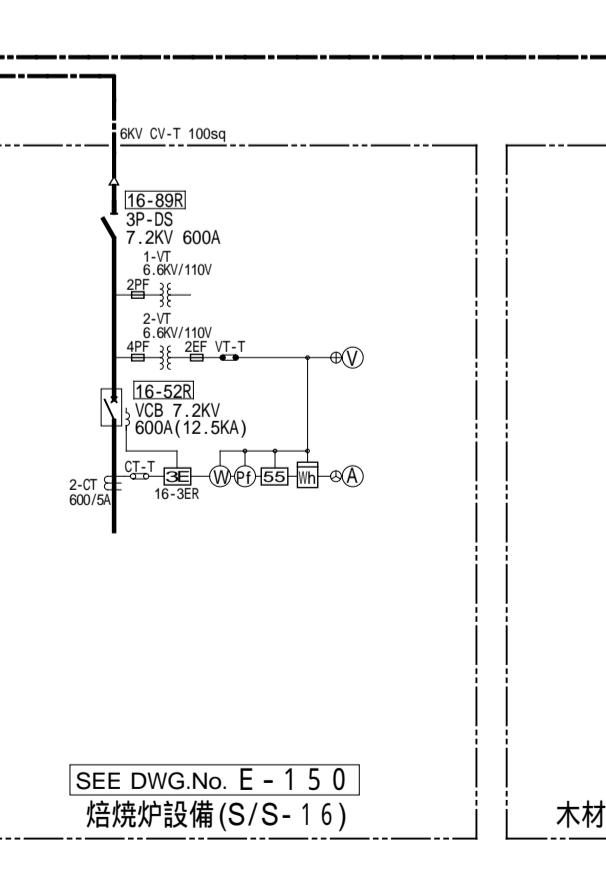
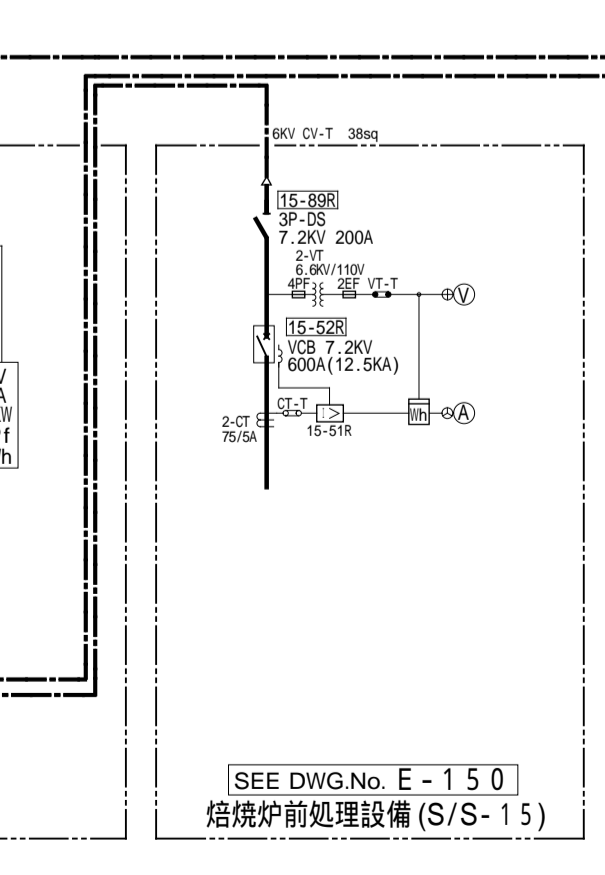
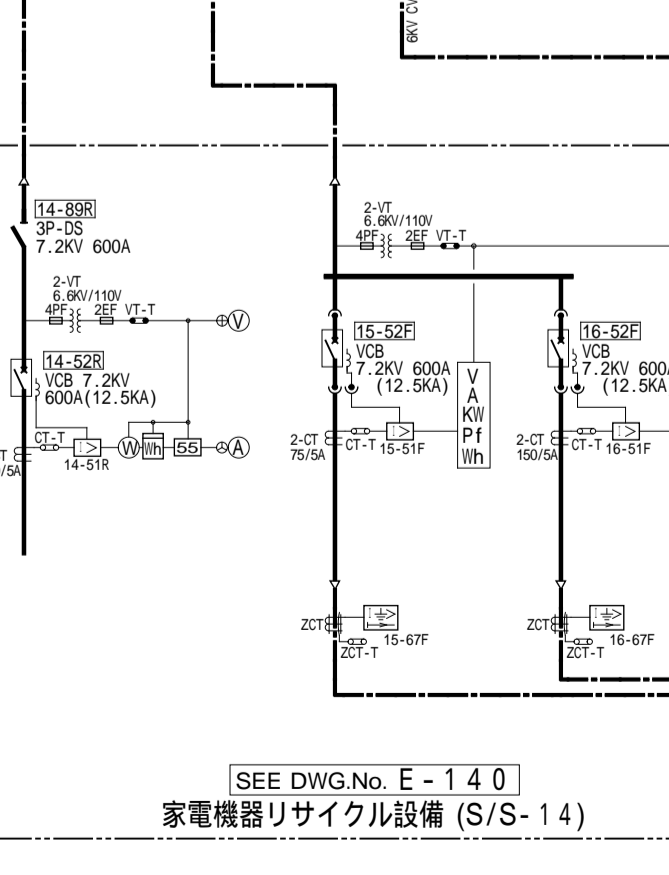
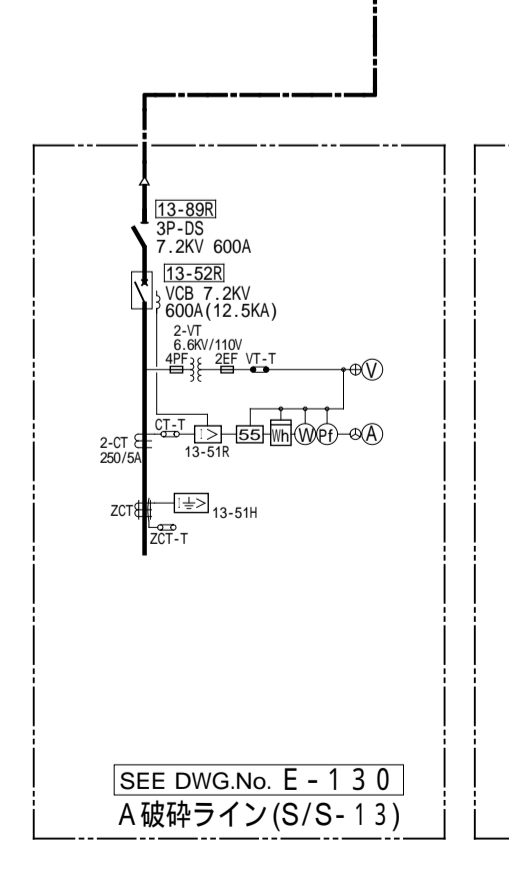
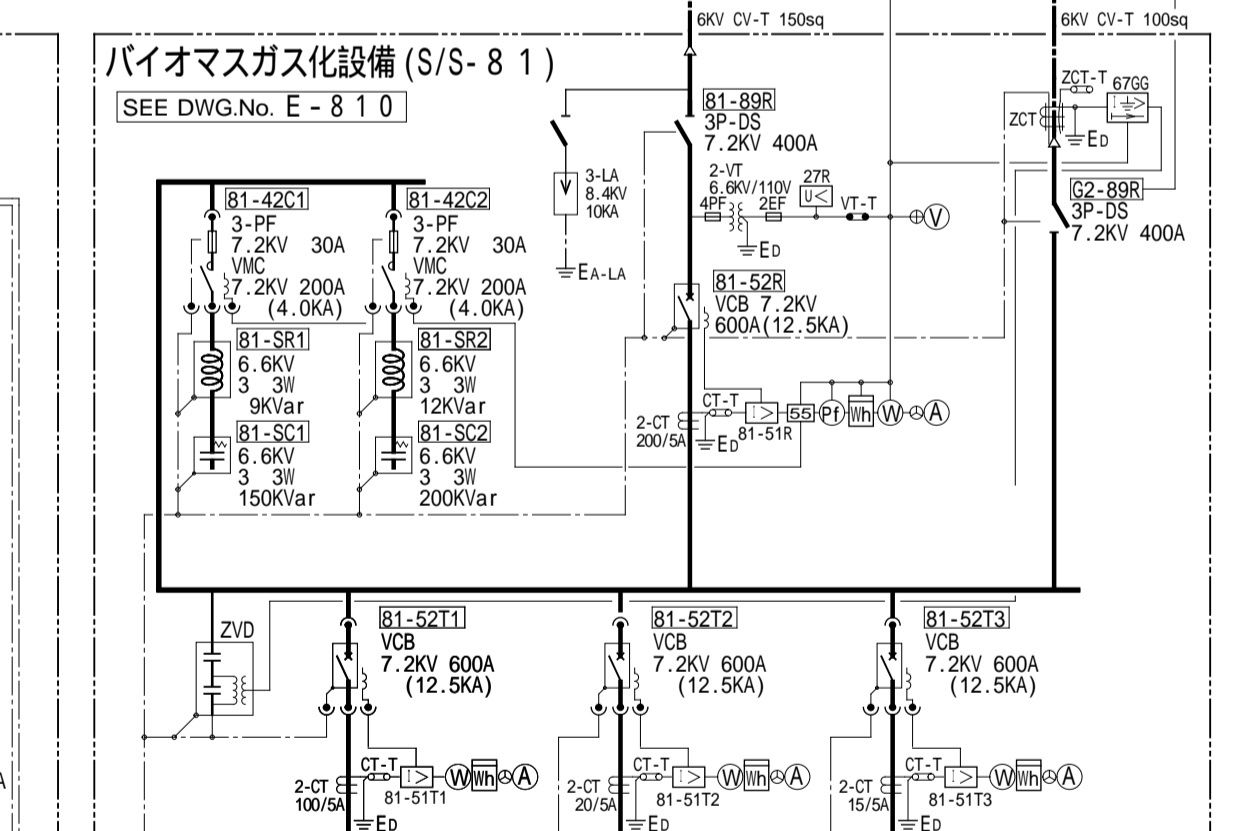
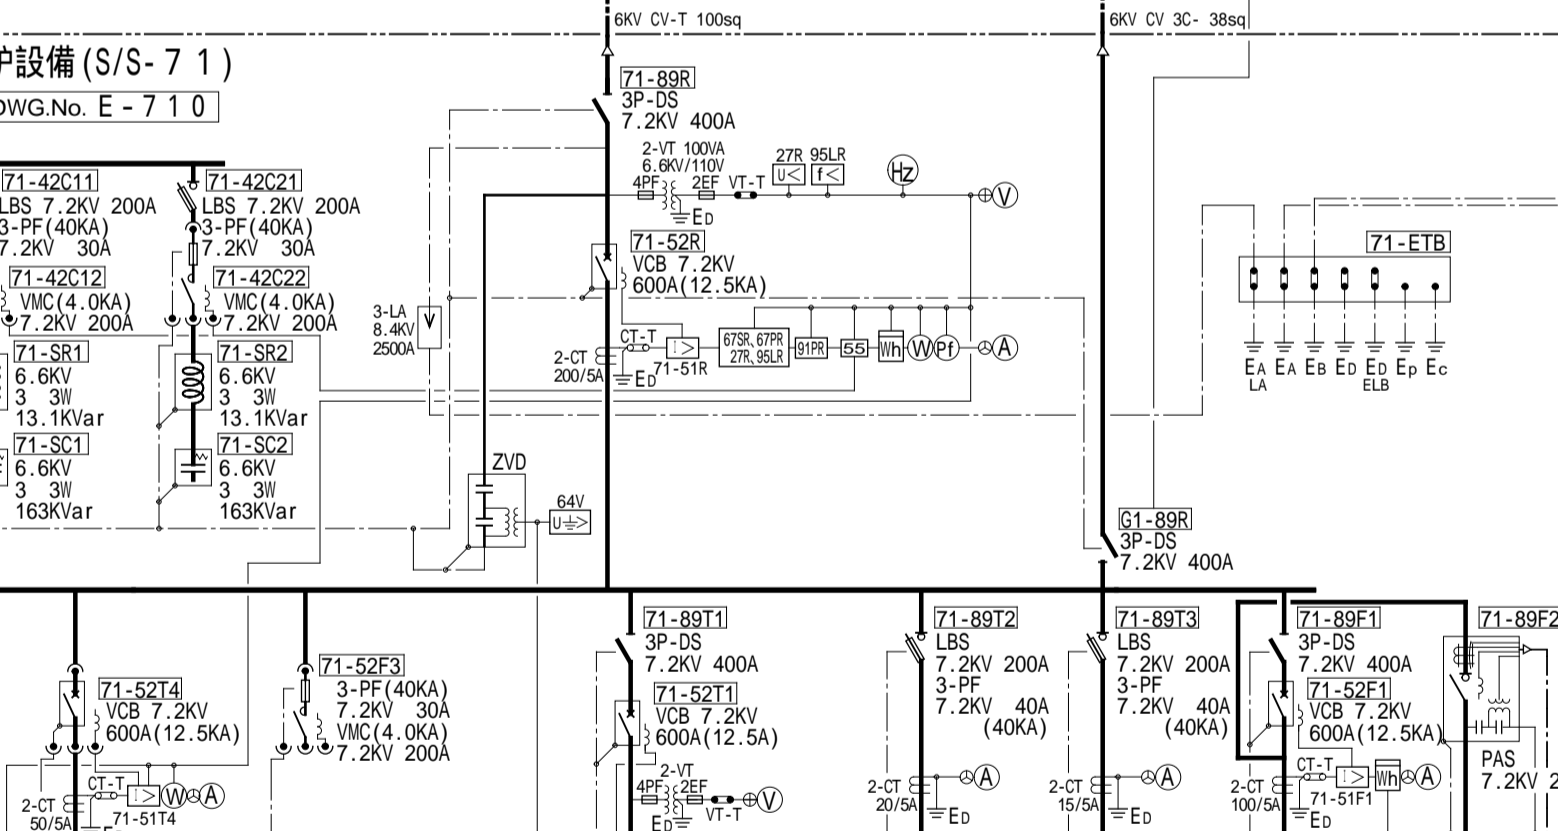
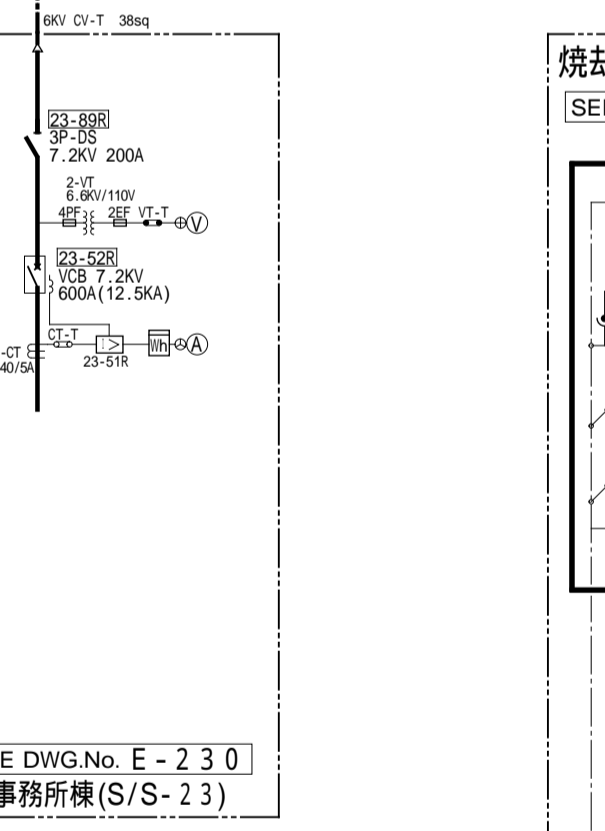
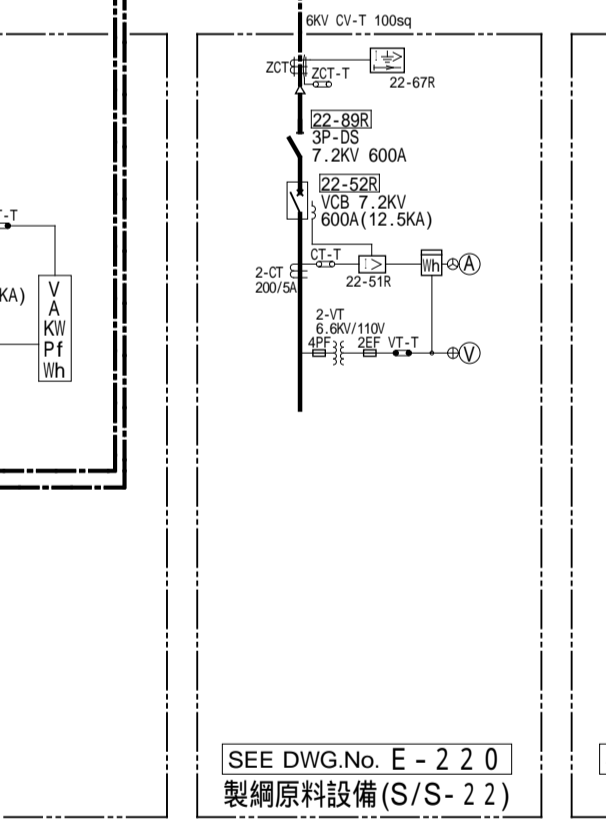
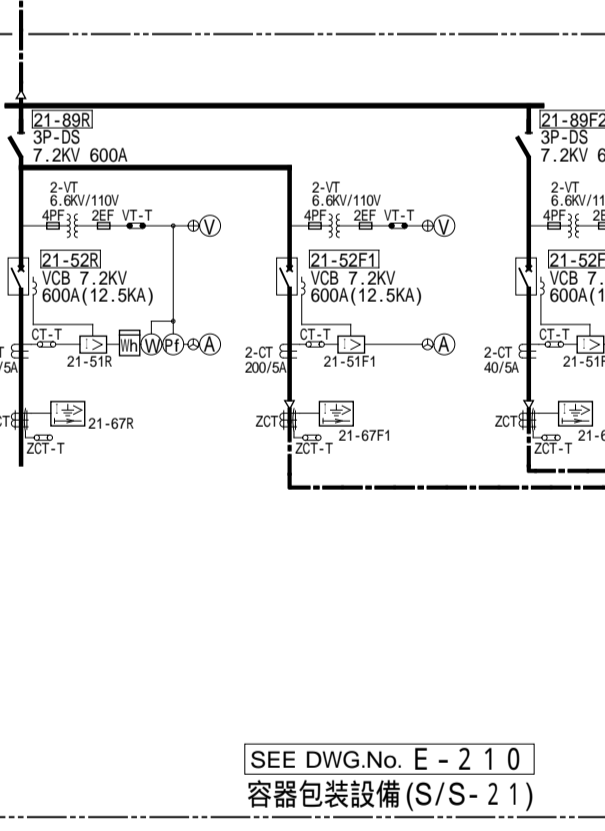
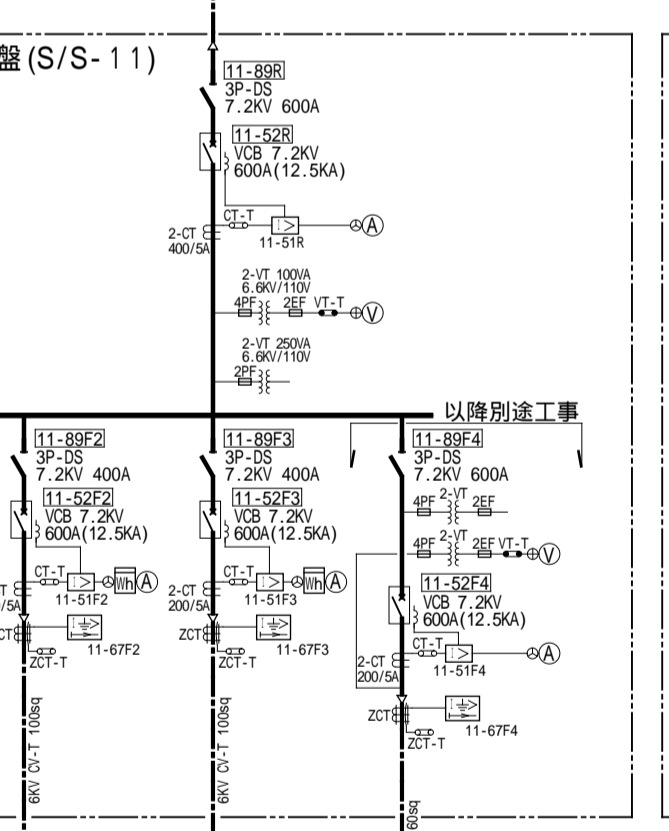
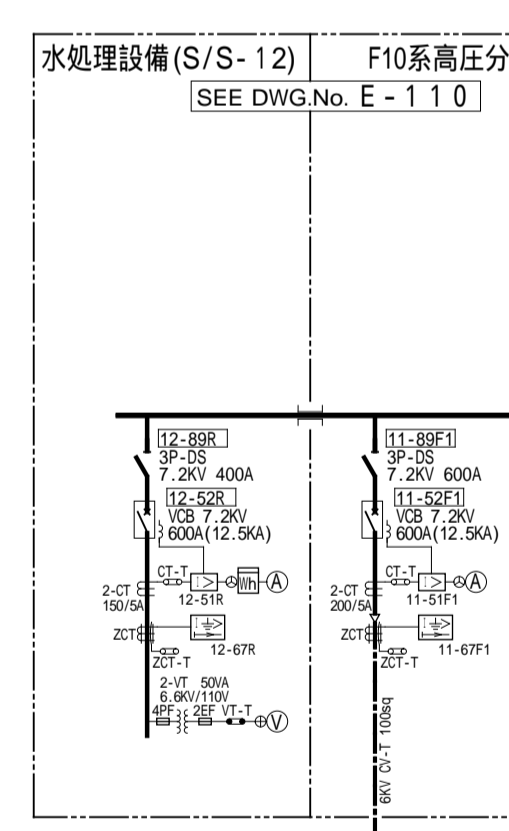
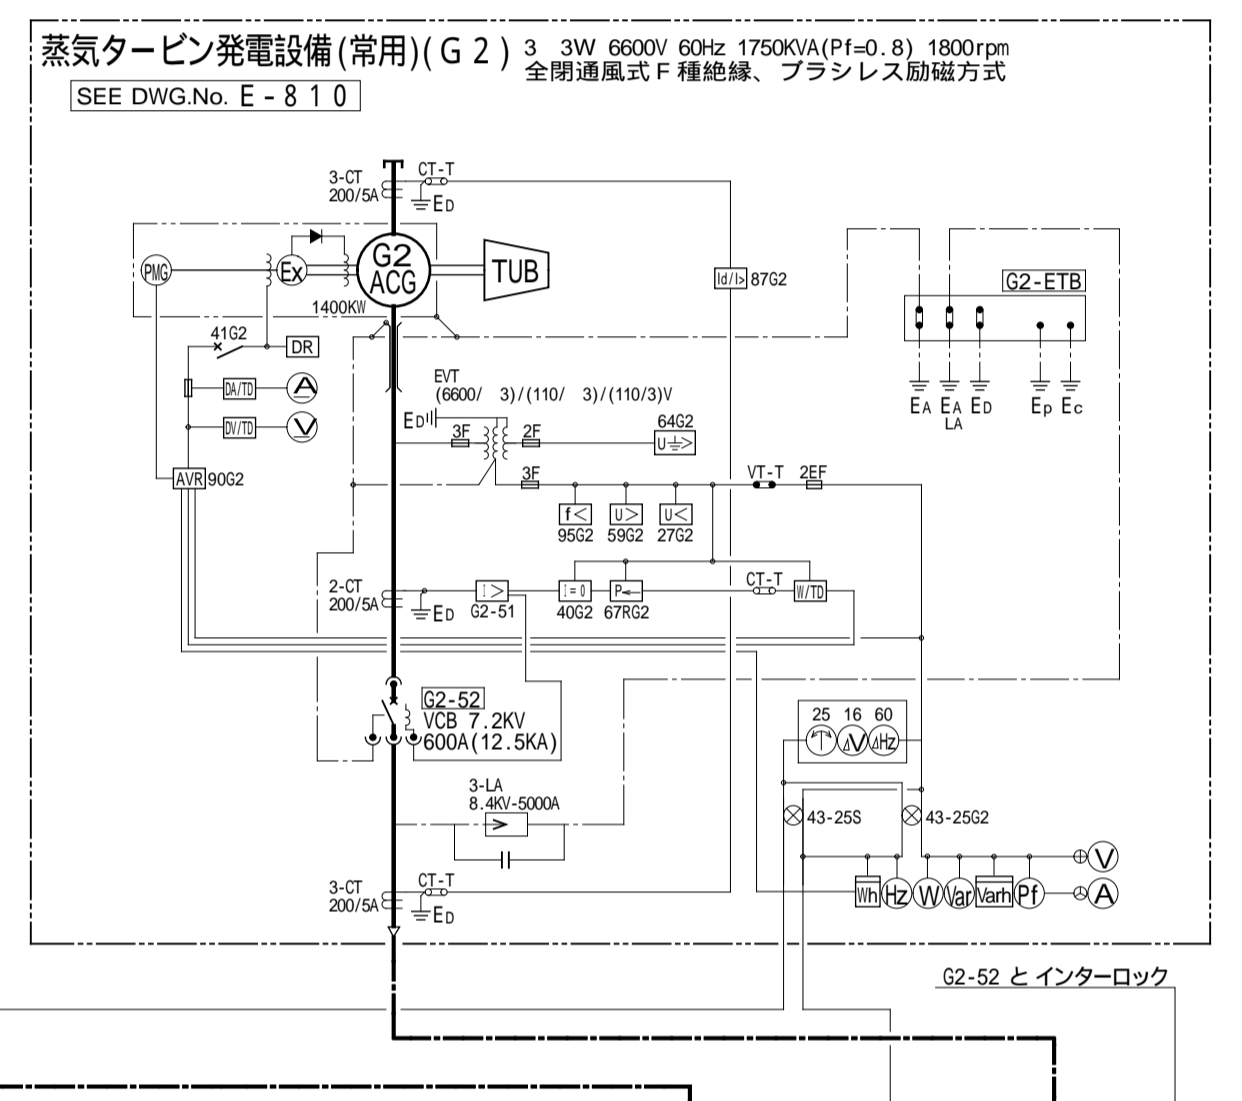
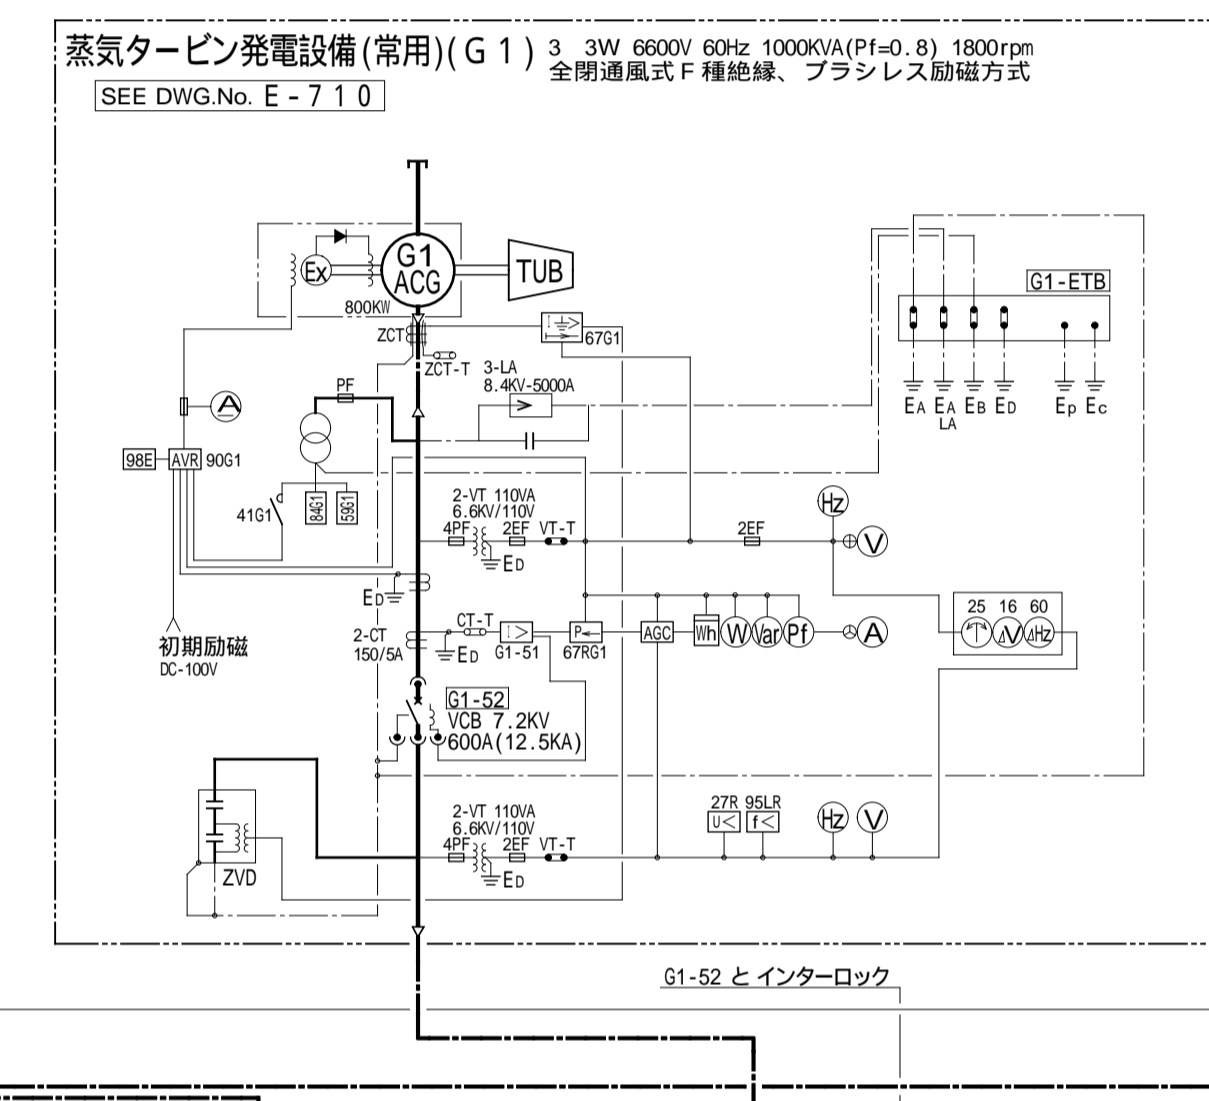
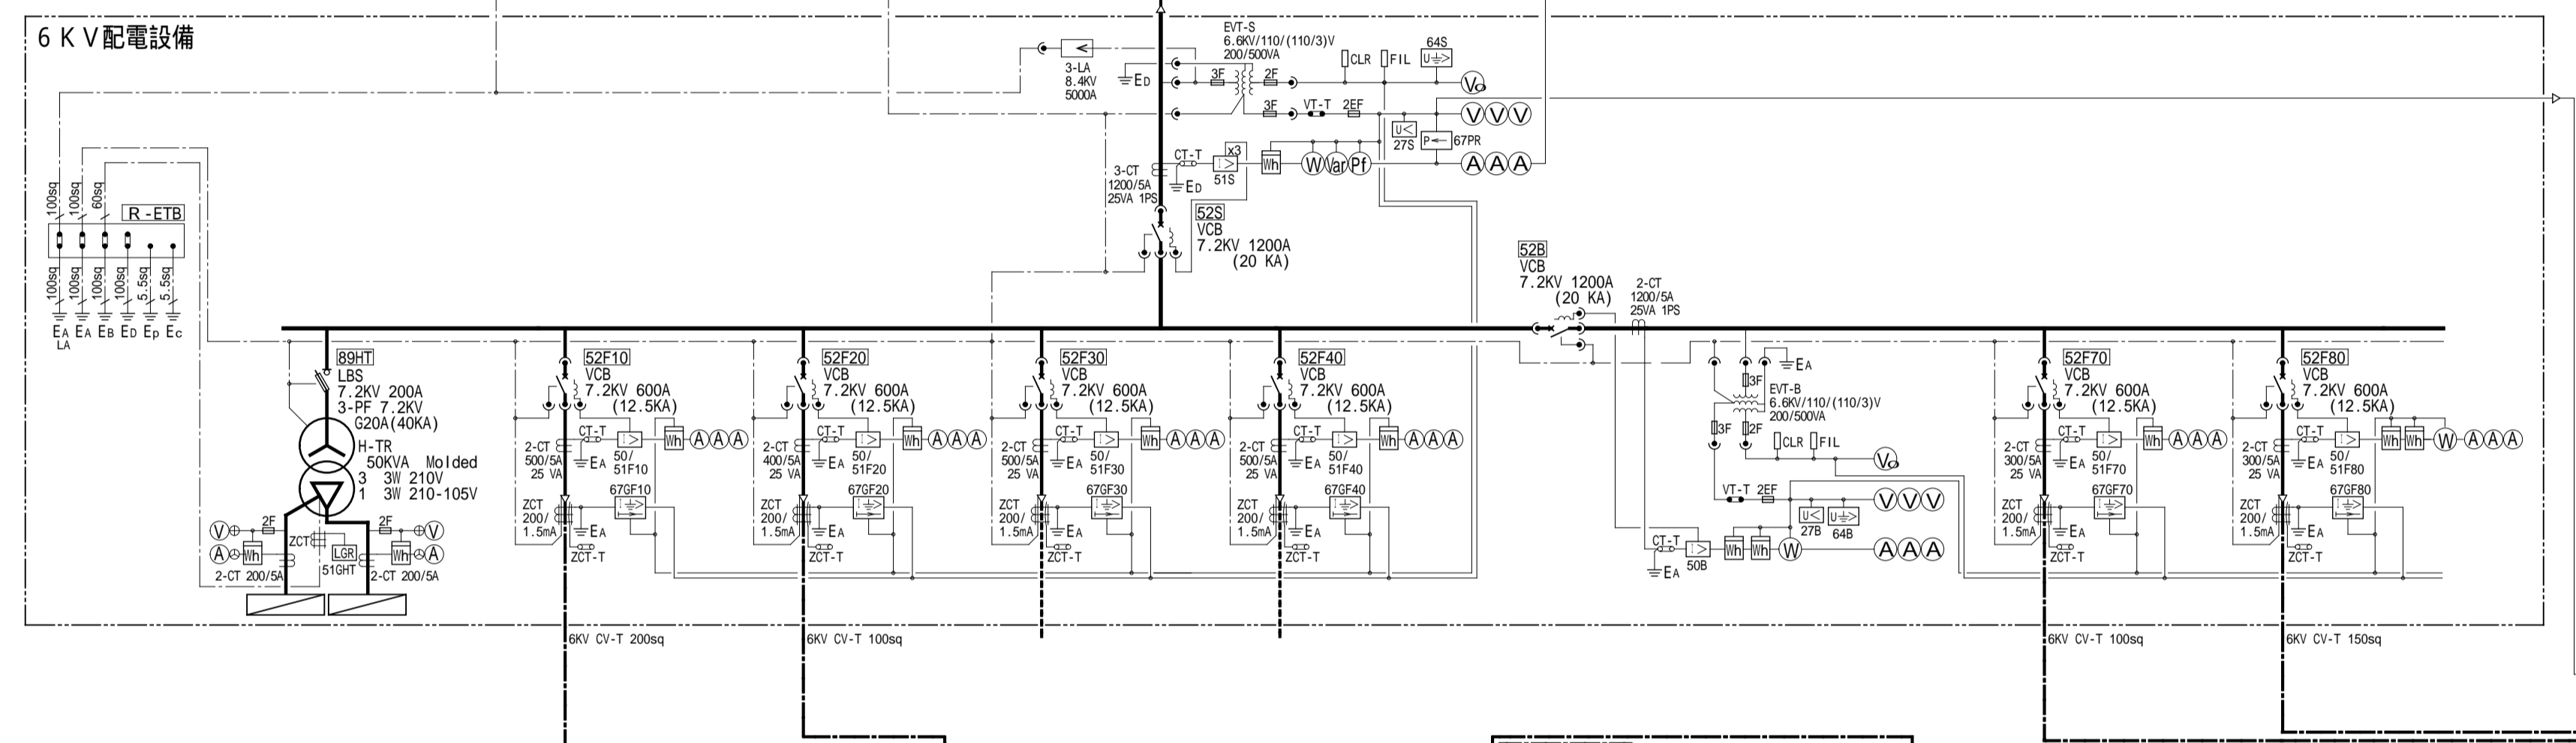


3 3W 77KV 60Hz 常用 - 予備 2 回線受電

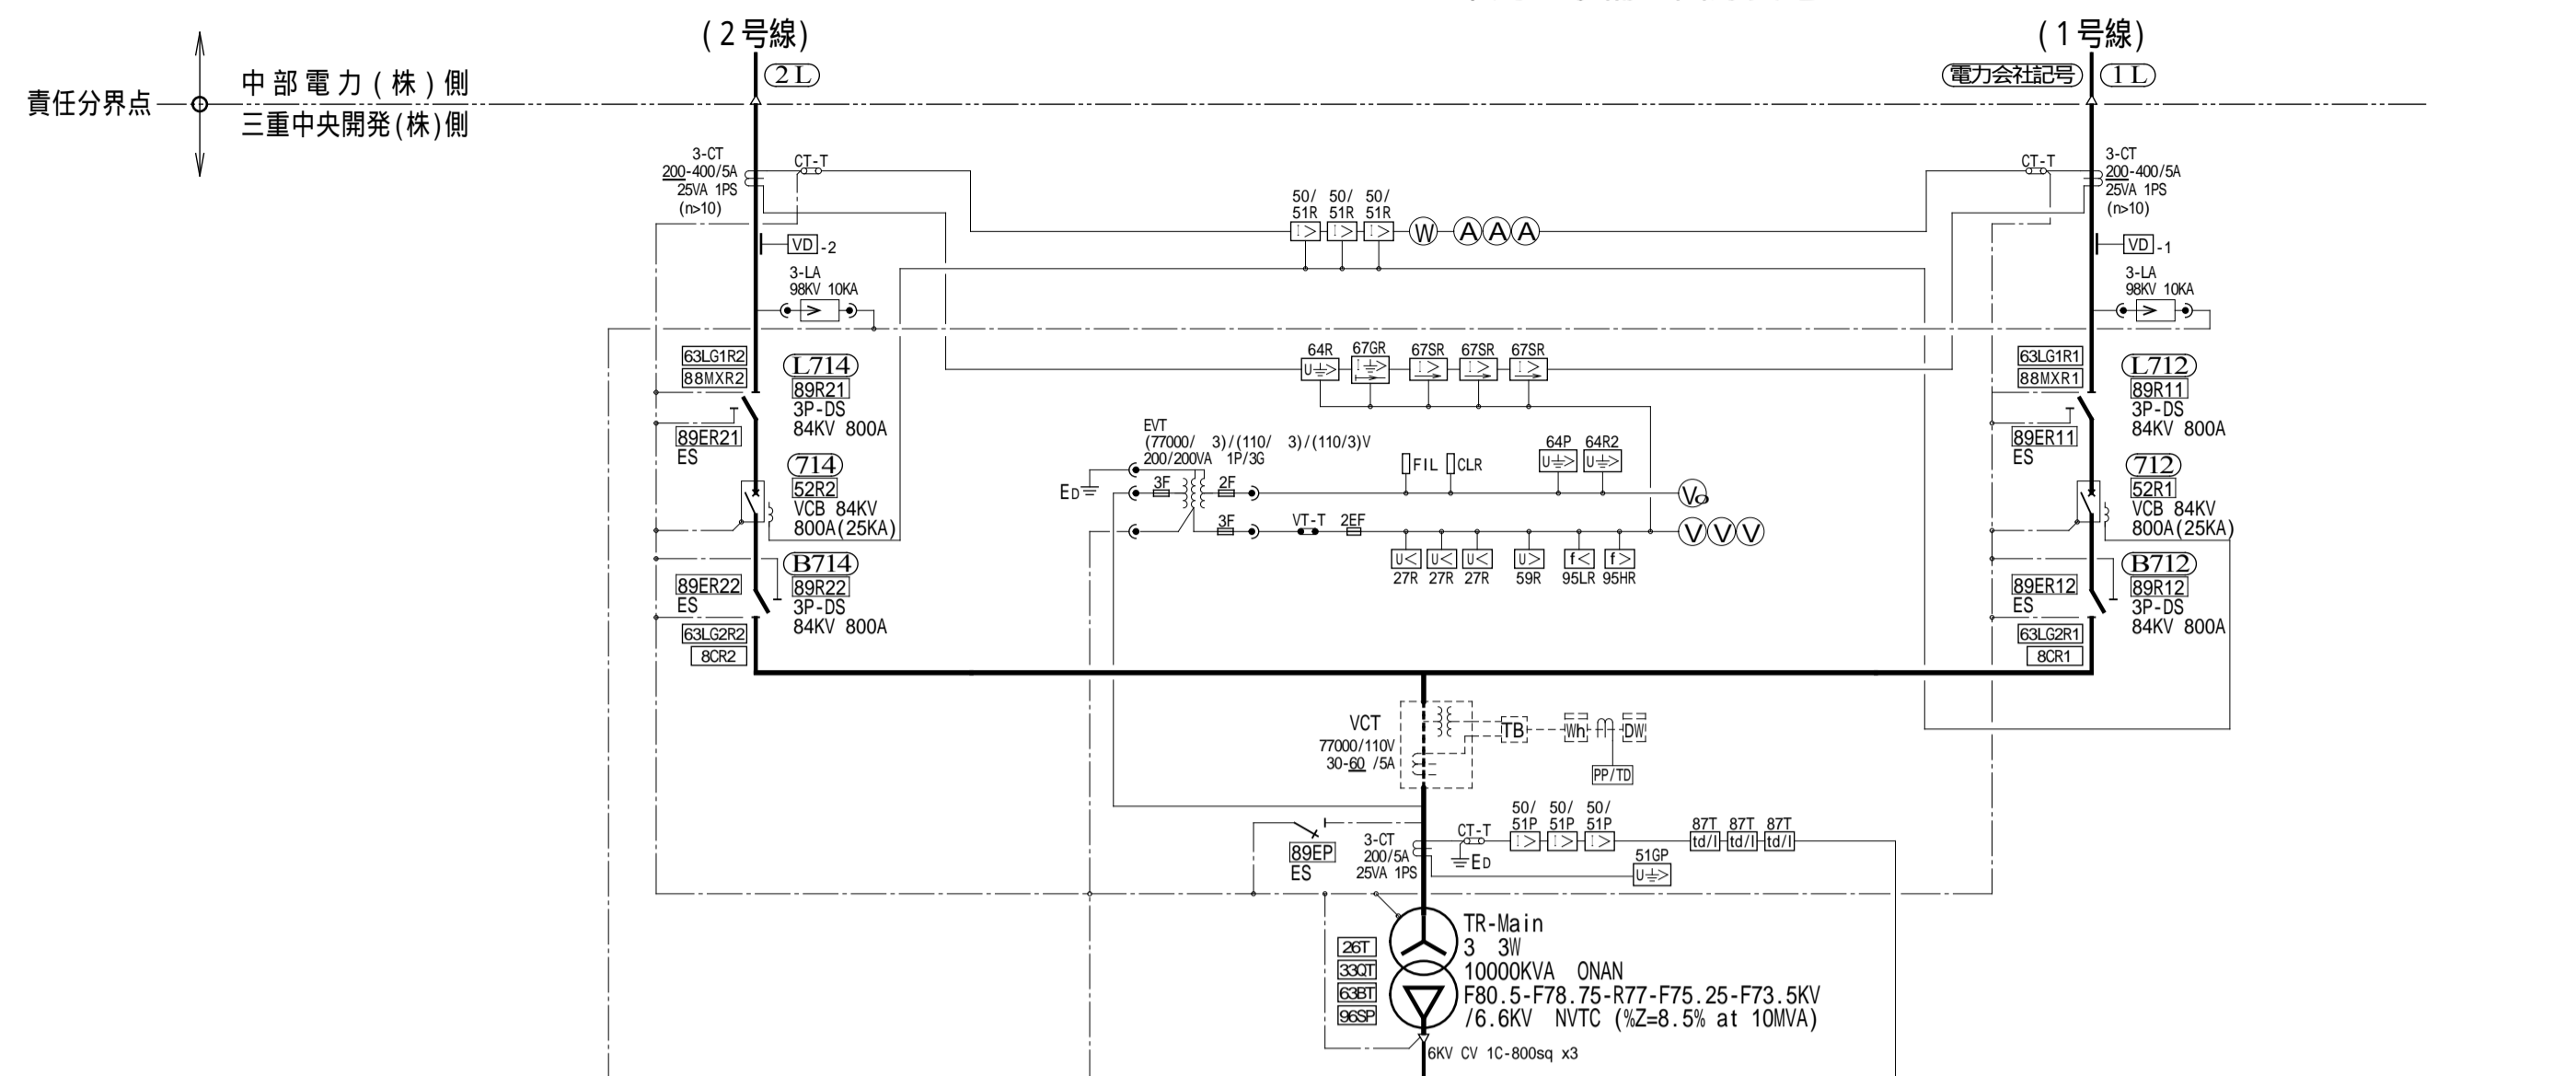

No.	年月日	備考	No.	年月日	備考	No.	年月日	備考	部数	SCALE	TITLE	No.
2003.08/28	2003.10/20	2003.09/03	2003.12/04	2004.01/21	2004.05/25	2004.04/23	2004.11/09				三重中央開発株式会社 受変電設備改修計画	DINS-MCK-0308
2003.09/10	2004.01/10	2004.05/13								2003.08/22	電気設備工事 受変電設備全体単線結線図 (77KV ~ 6KV)	E-002-09