




1 No. 1 照明塔 東立面図 1/ 60

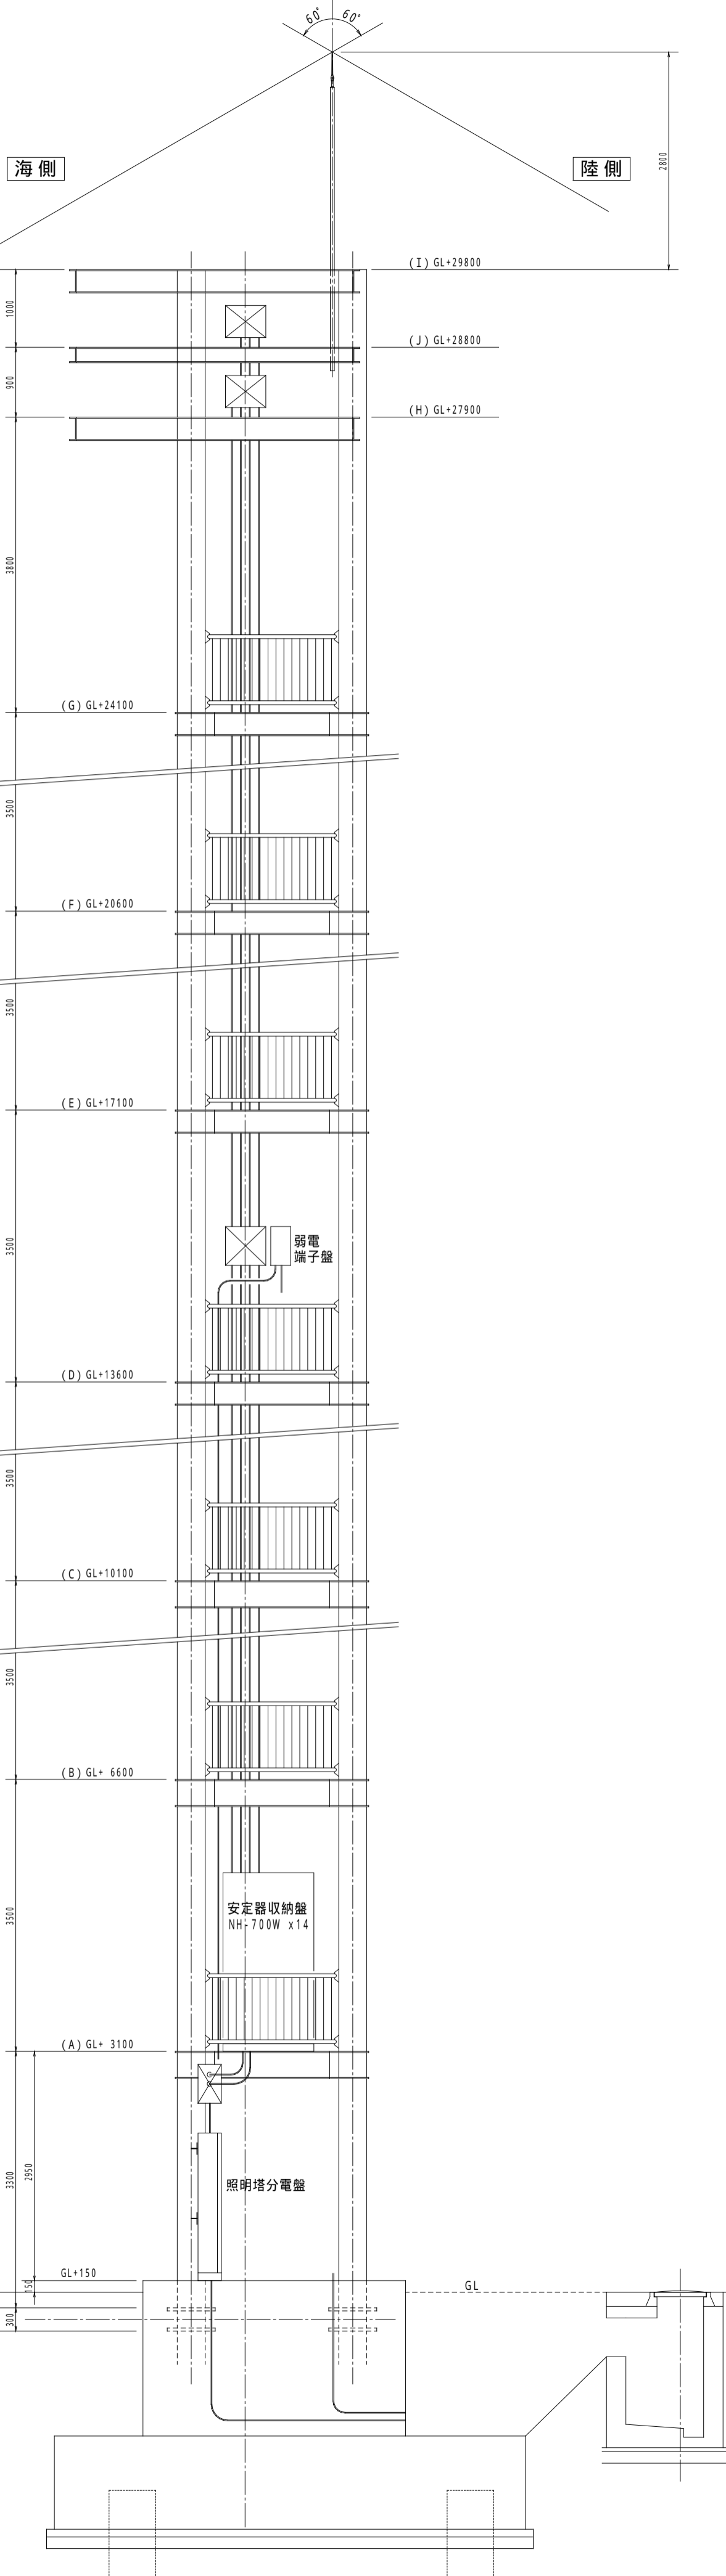


2 No. 1 照明塔 平面図 1/ 60

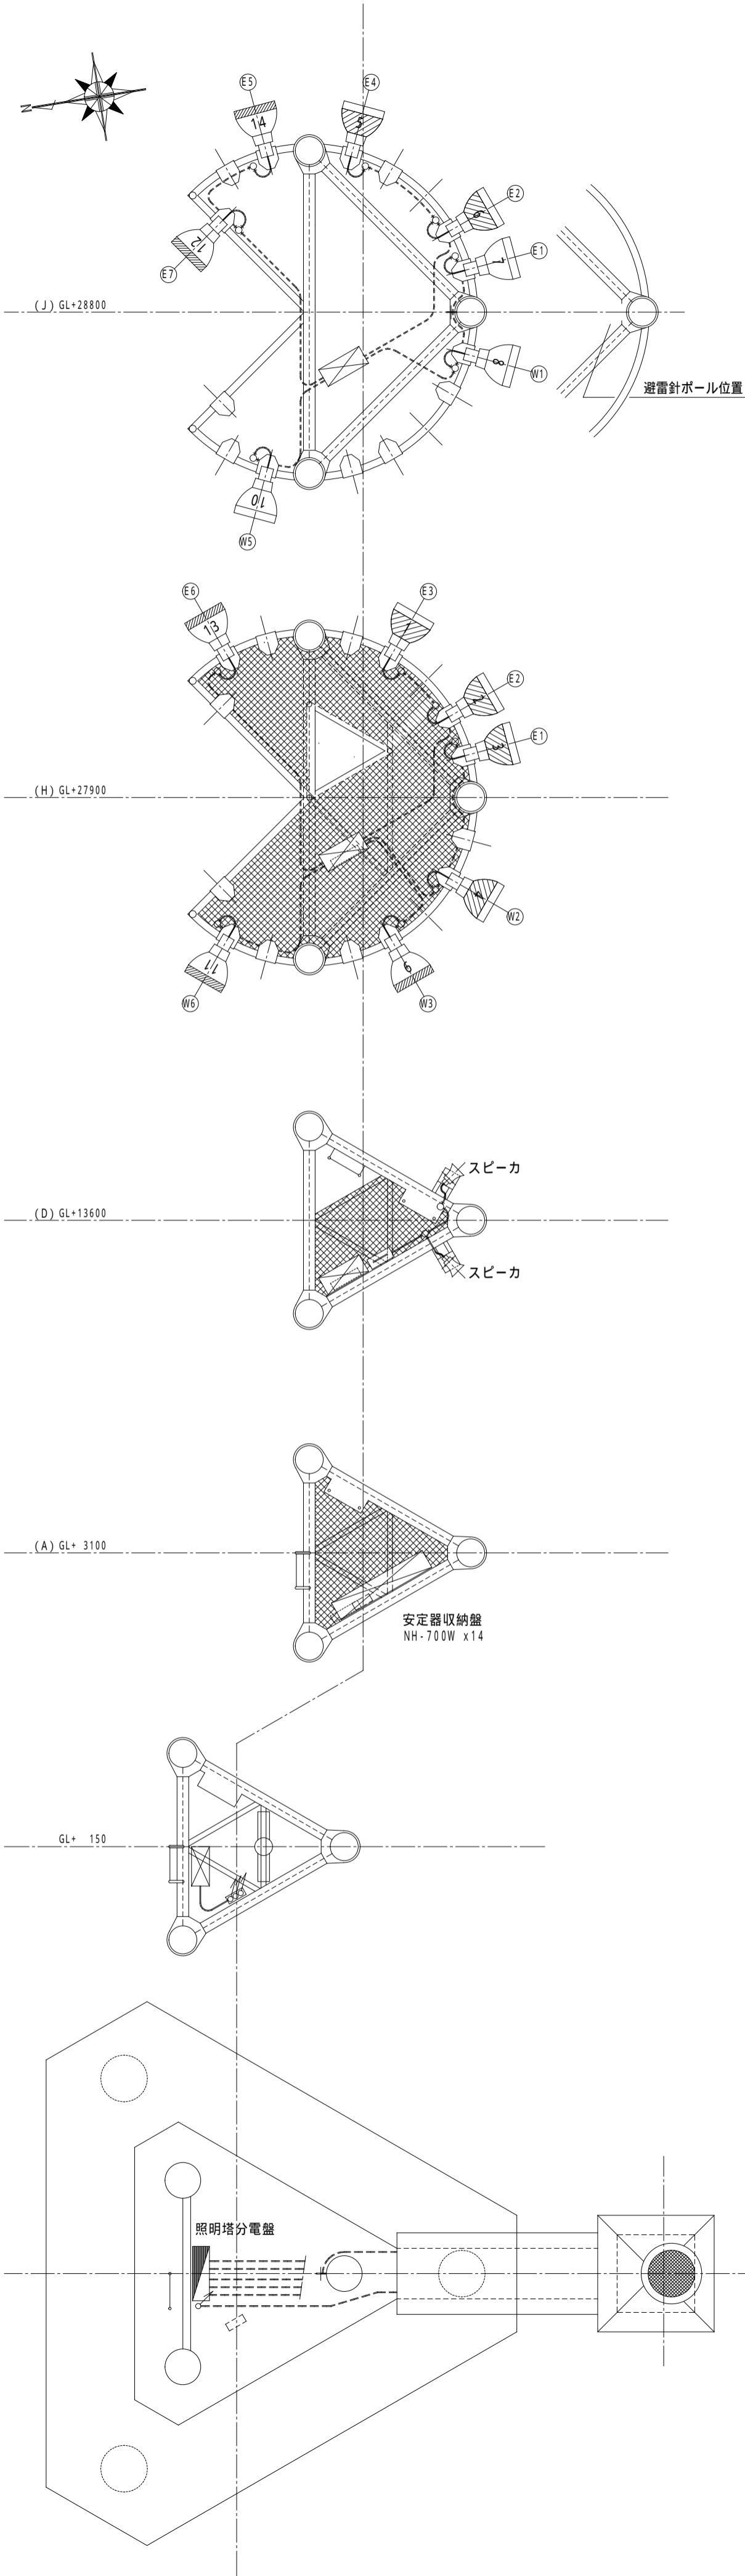


3 No. 1 照明塔 系統図

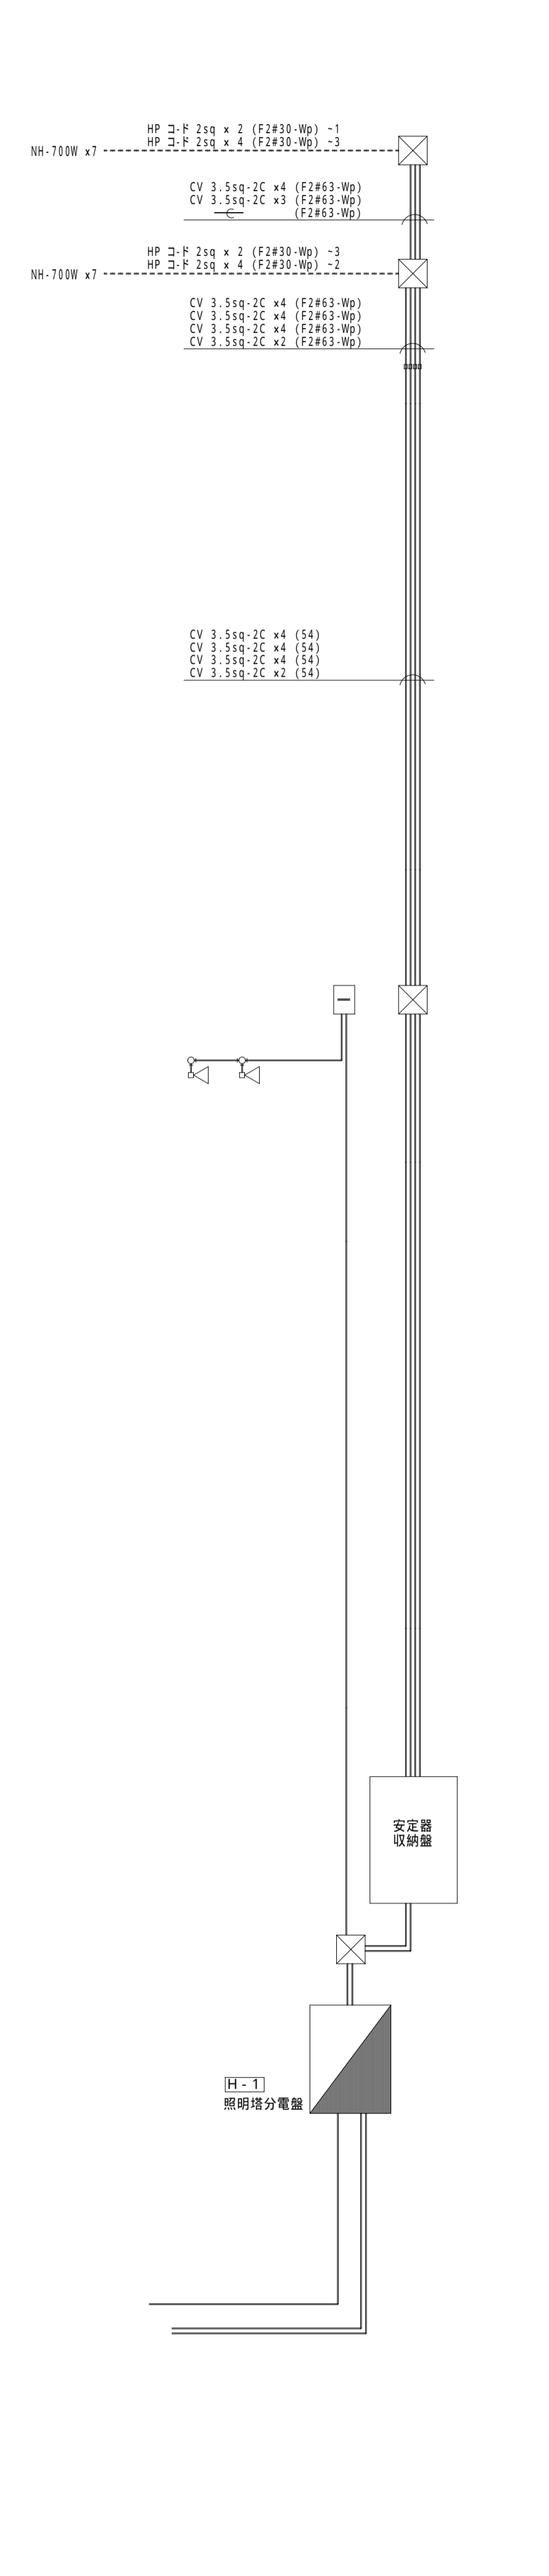

4 No. 1 照明塔 灯具結線図

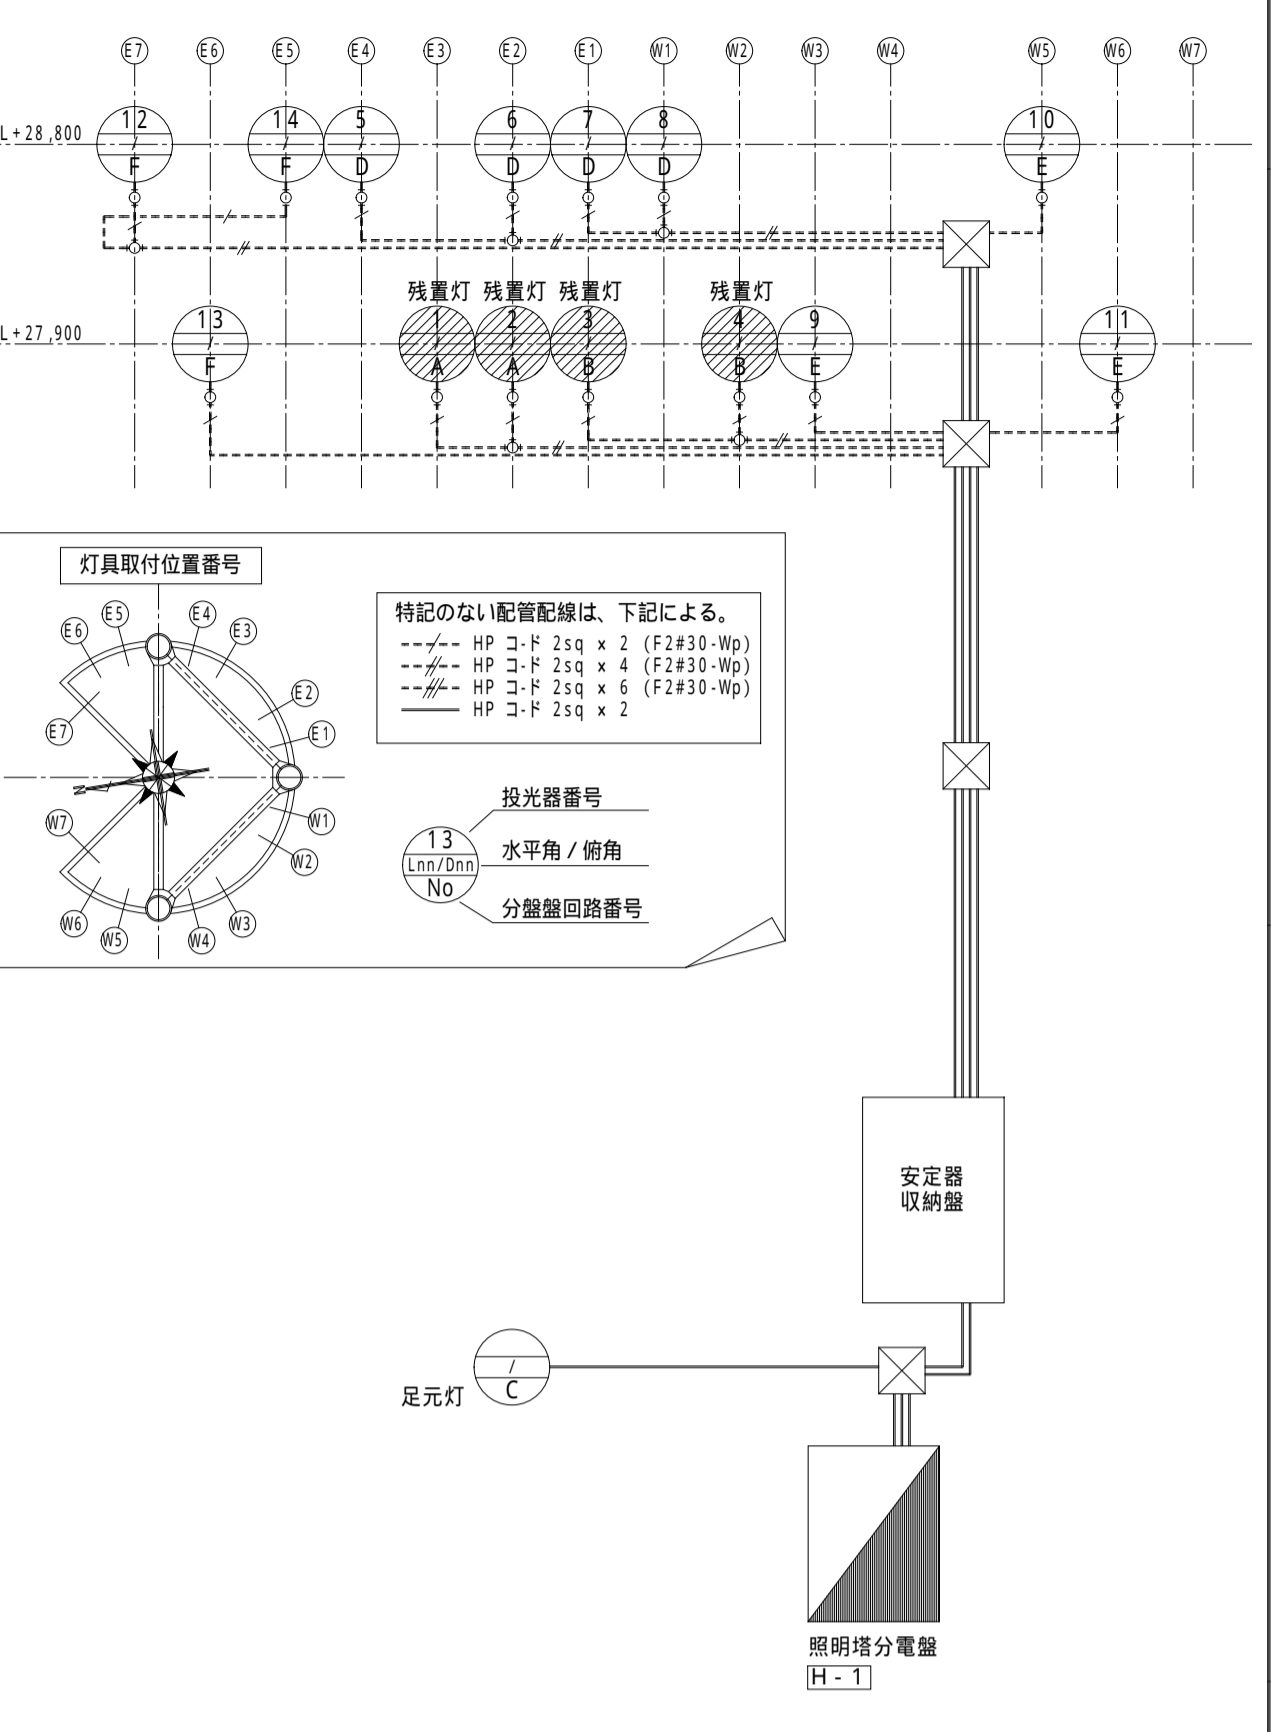

5 No. 1 照明塔 分電盤結線図, 姿図 1/ 20

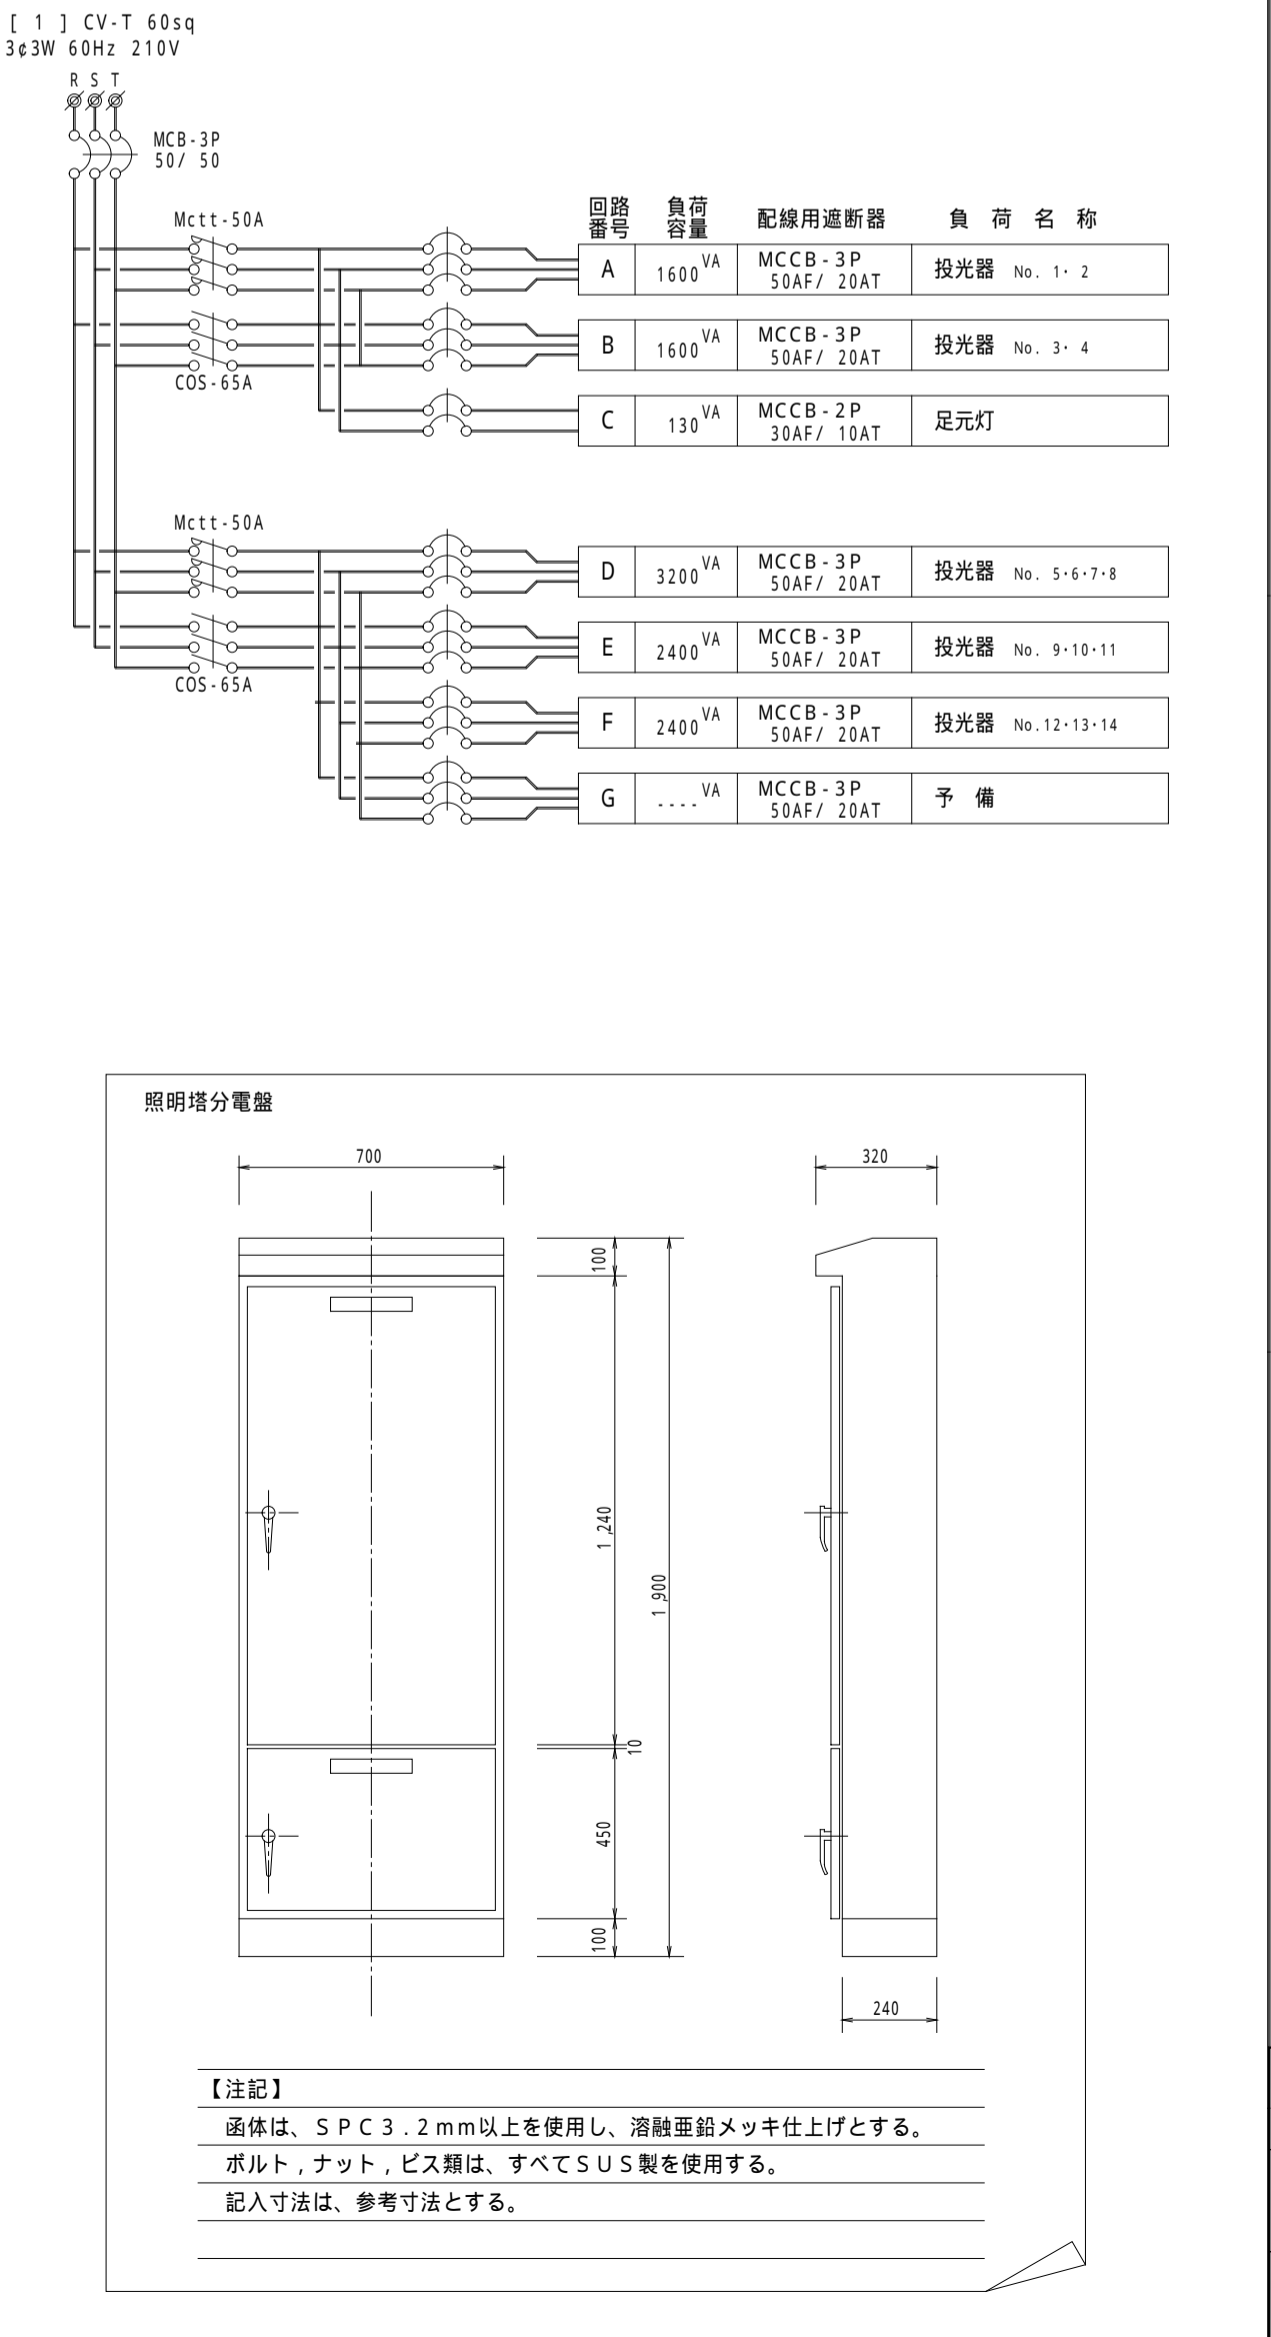

6 No. 1 照明塔 安定器収納盤 1/ 20

