

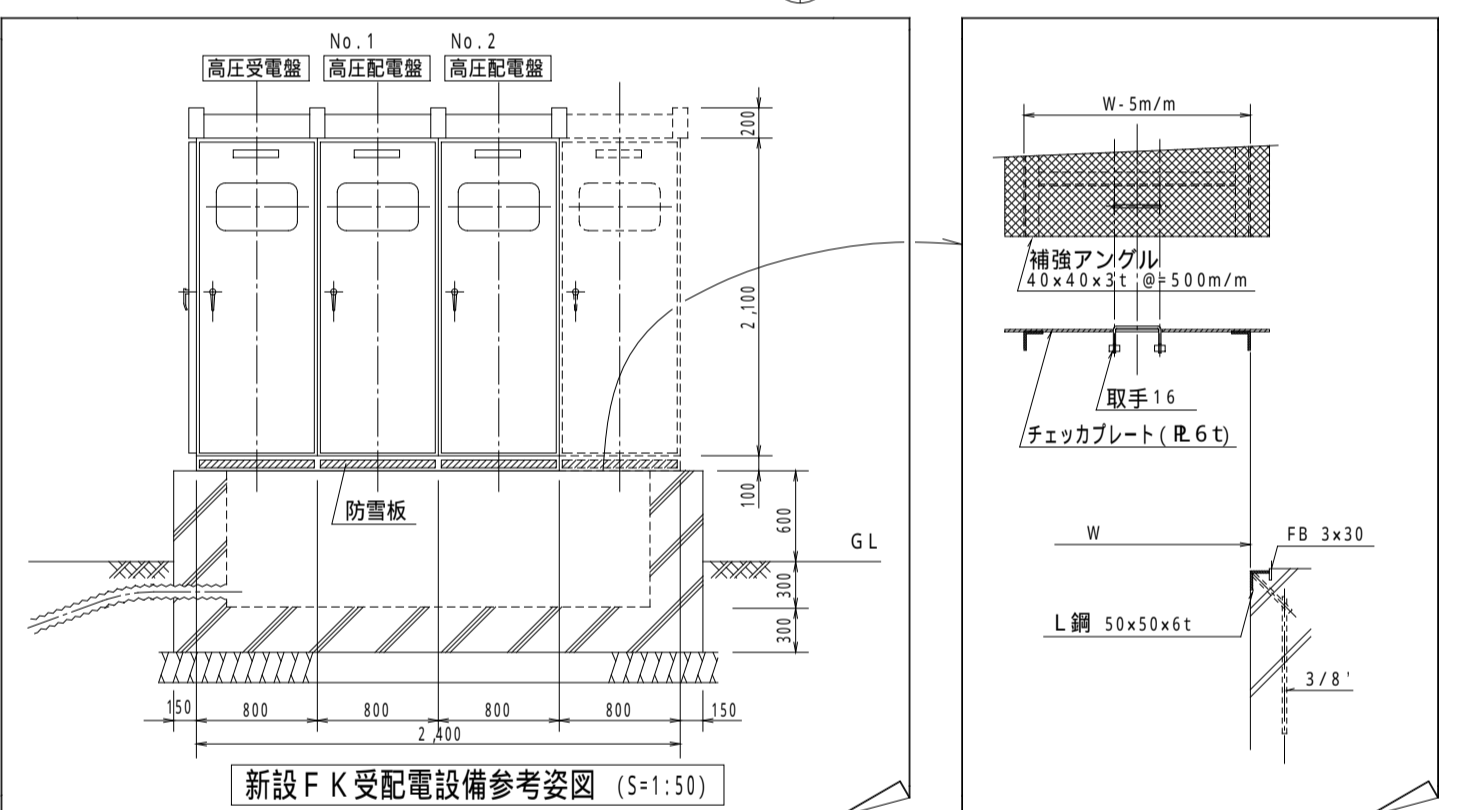



1 新設 F K - 受配電設備 1/ 50

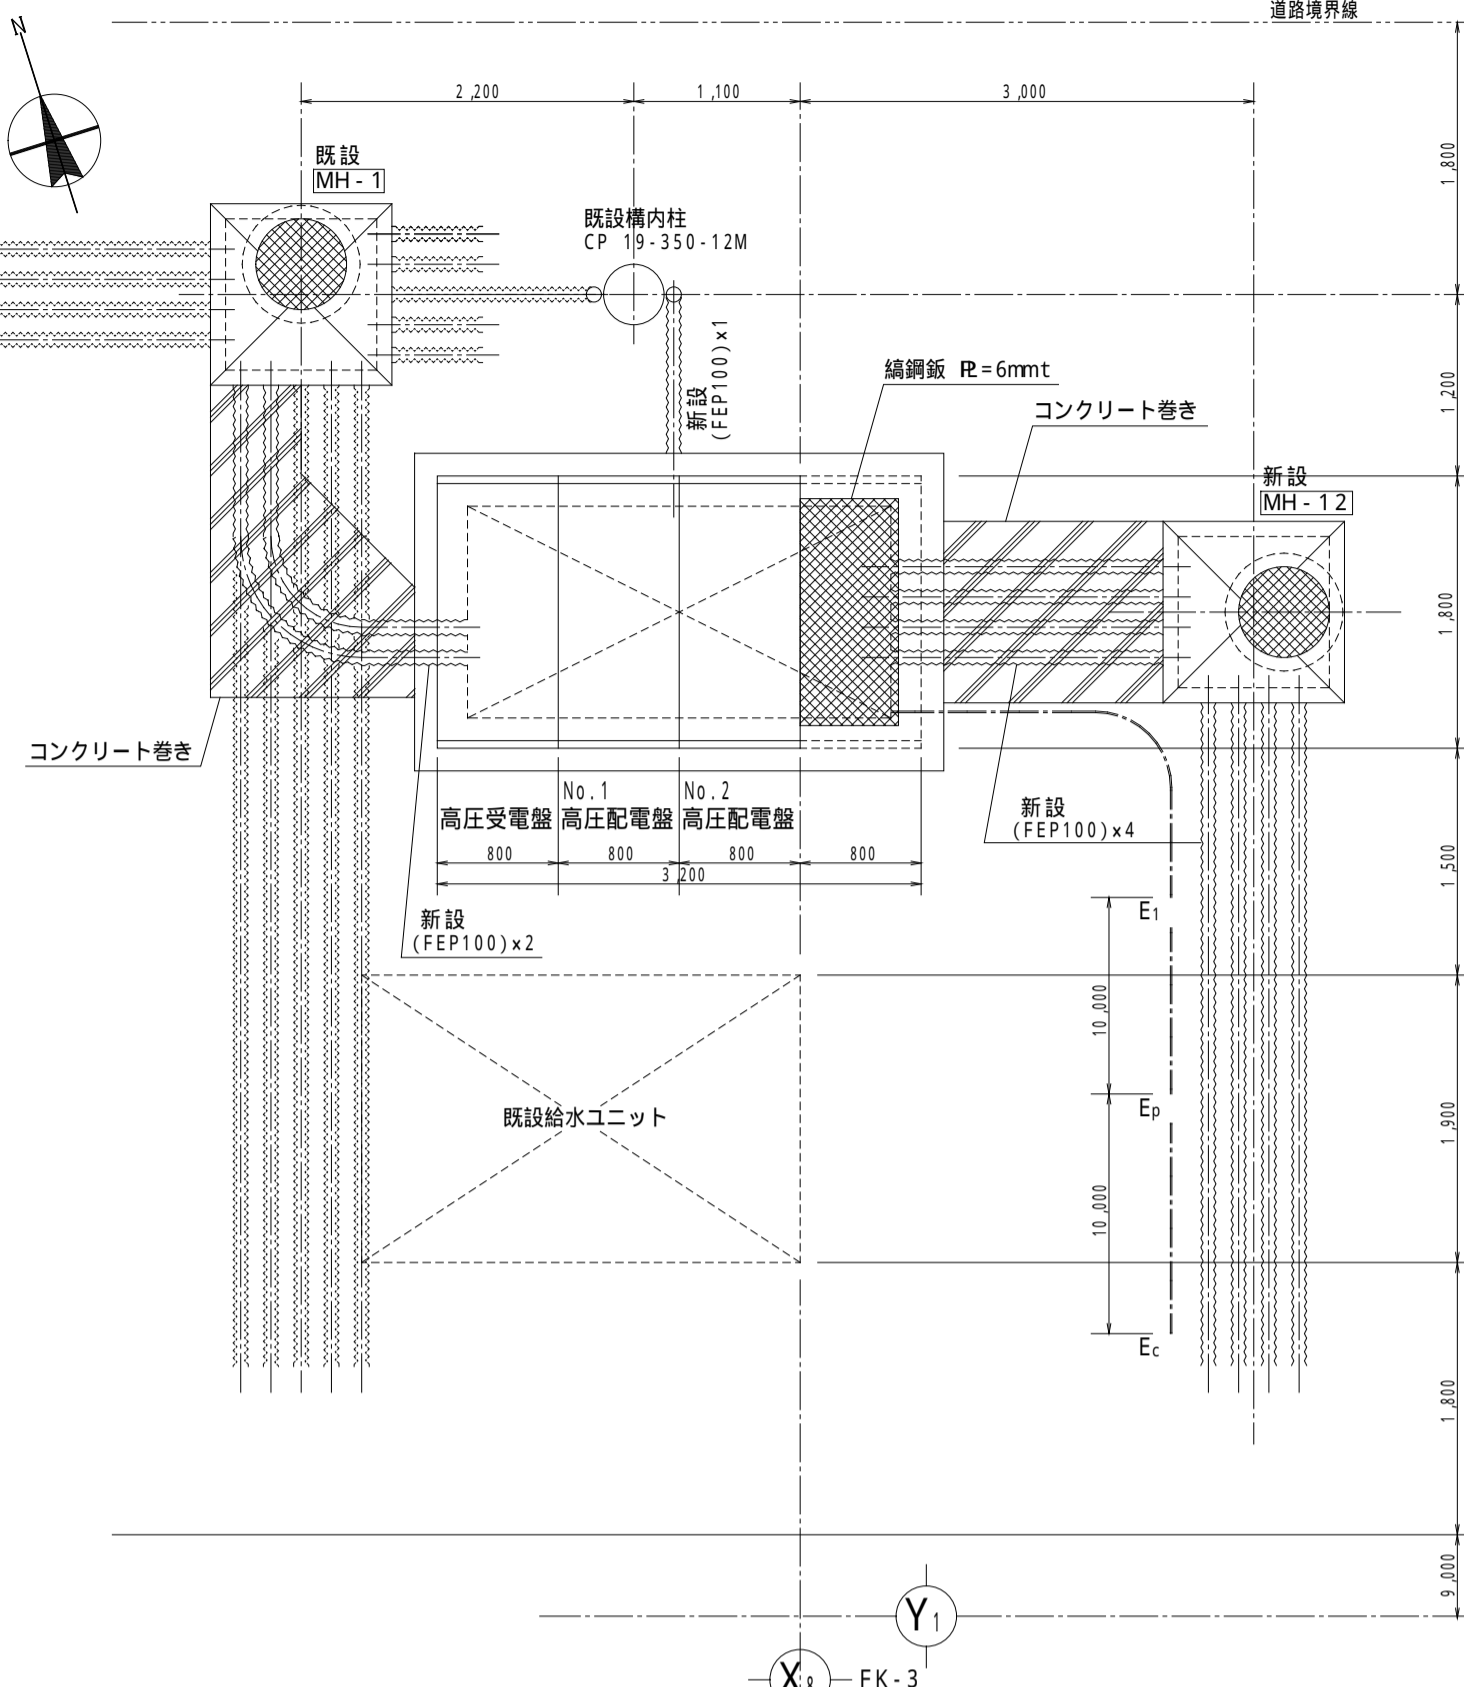


2 既設 F K - 3工場 受変電設備 1/ 50

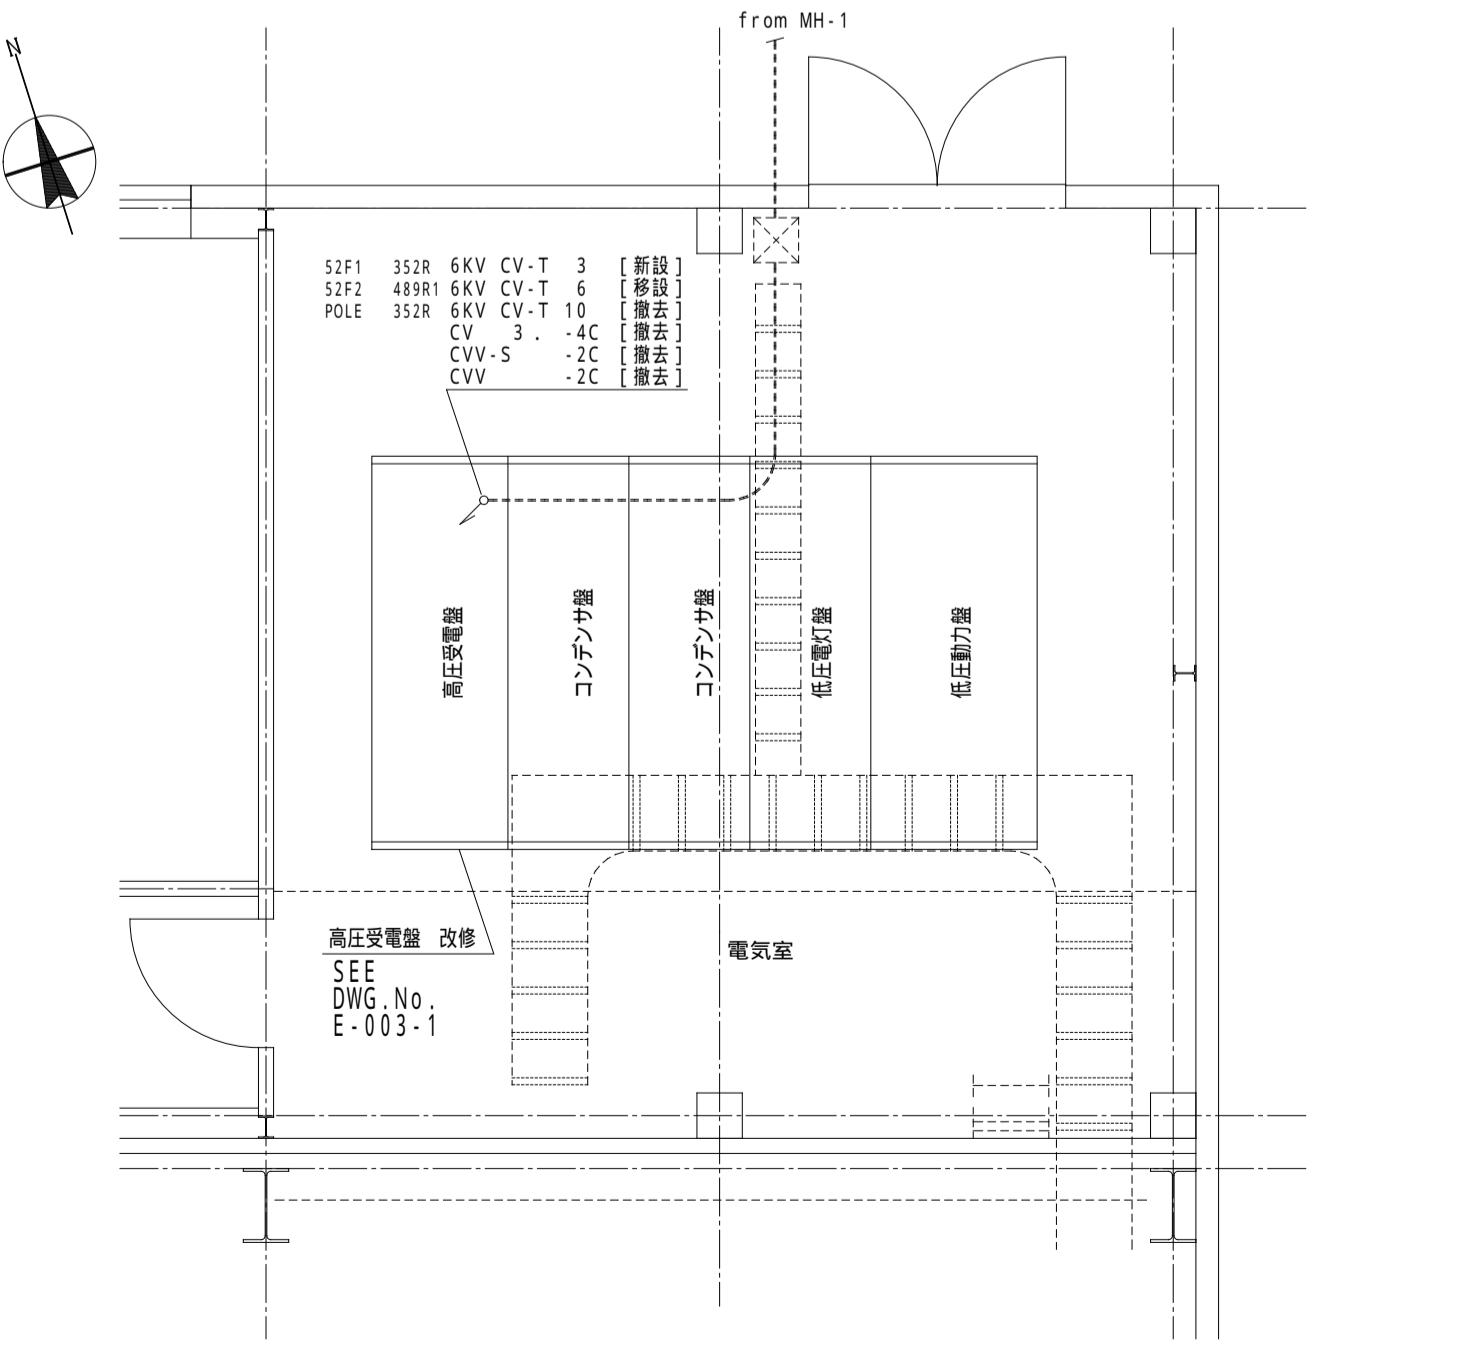

3 既設 F K - 4工場 受変電設備 1/ 50

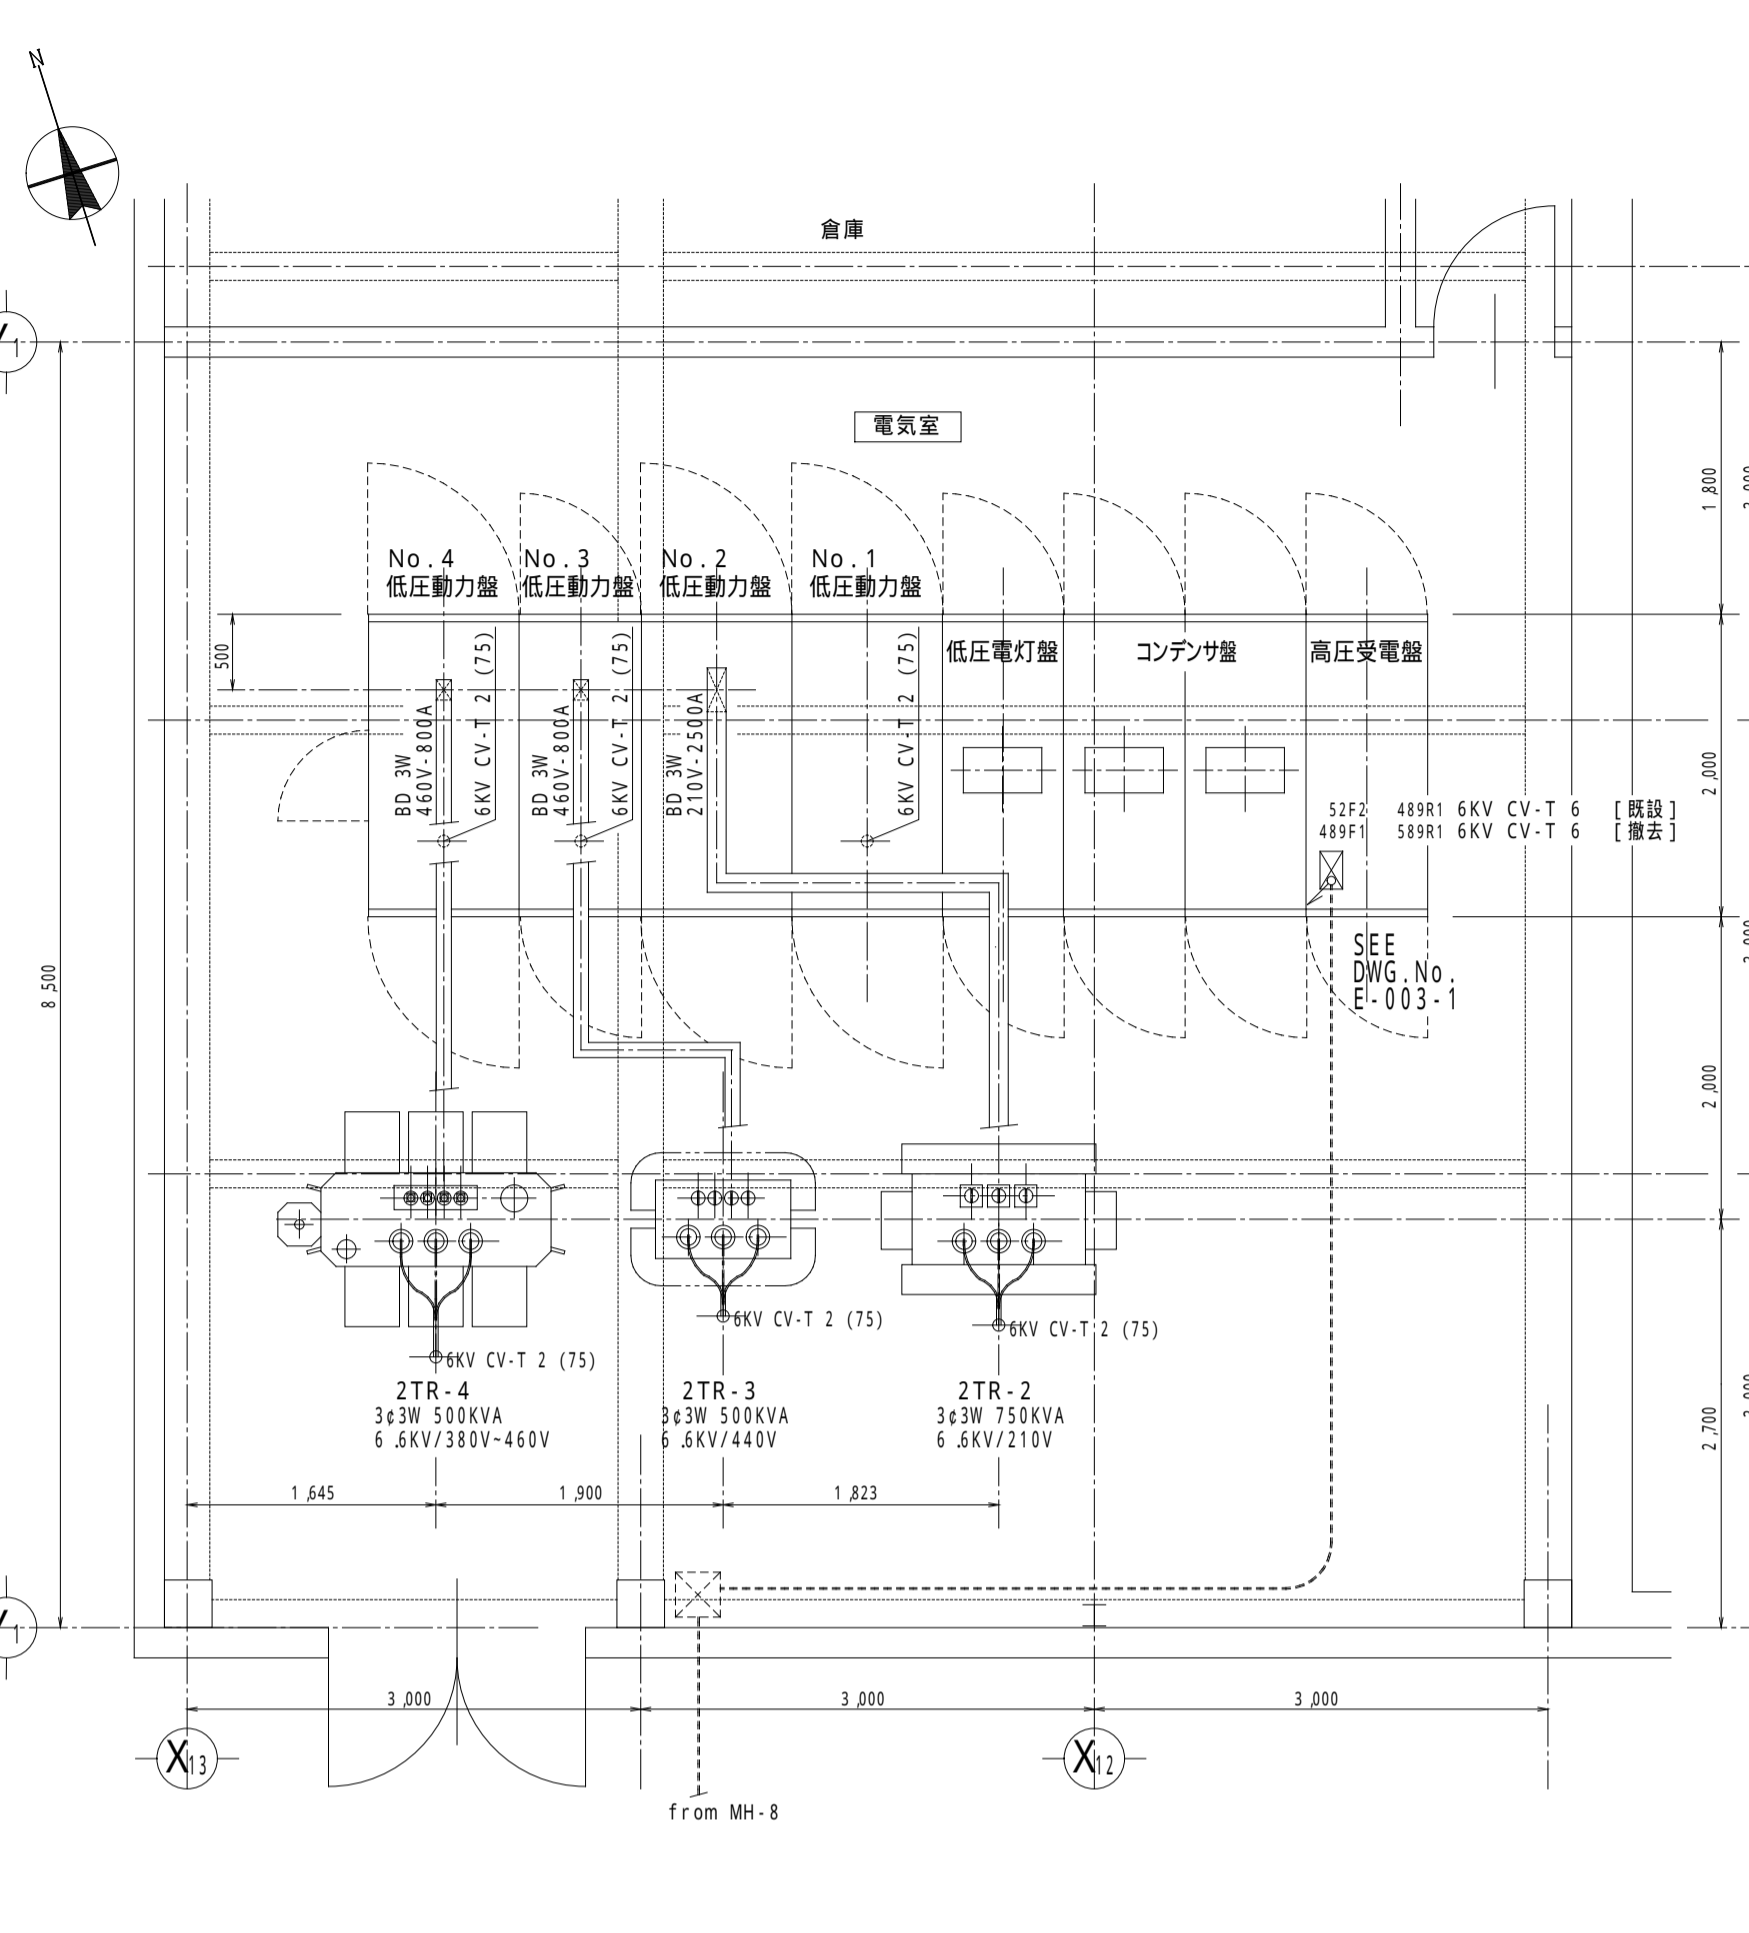

4 既設 F K - 5工場 受変電設備 1/ 50

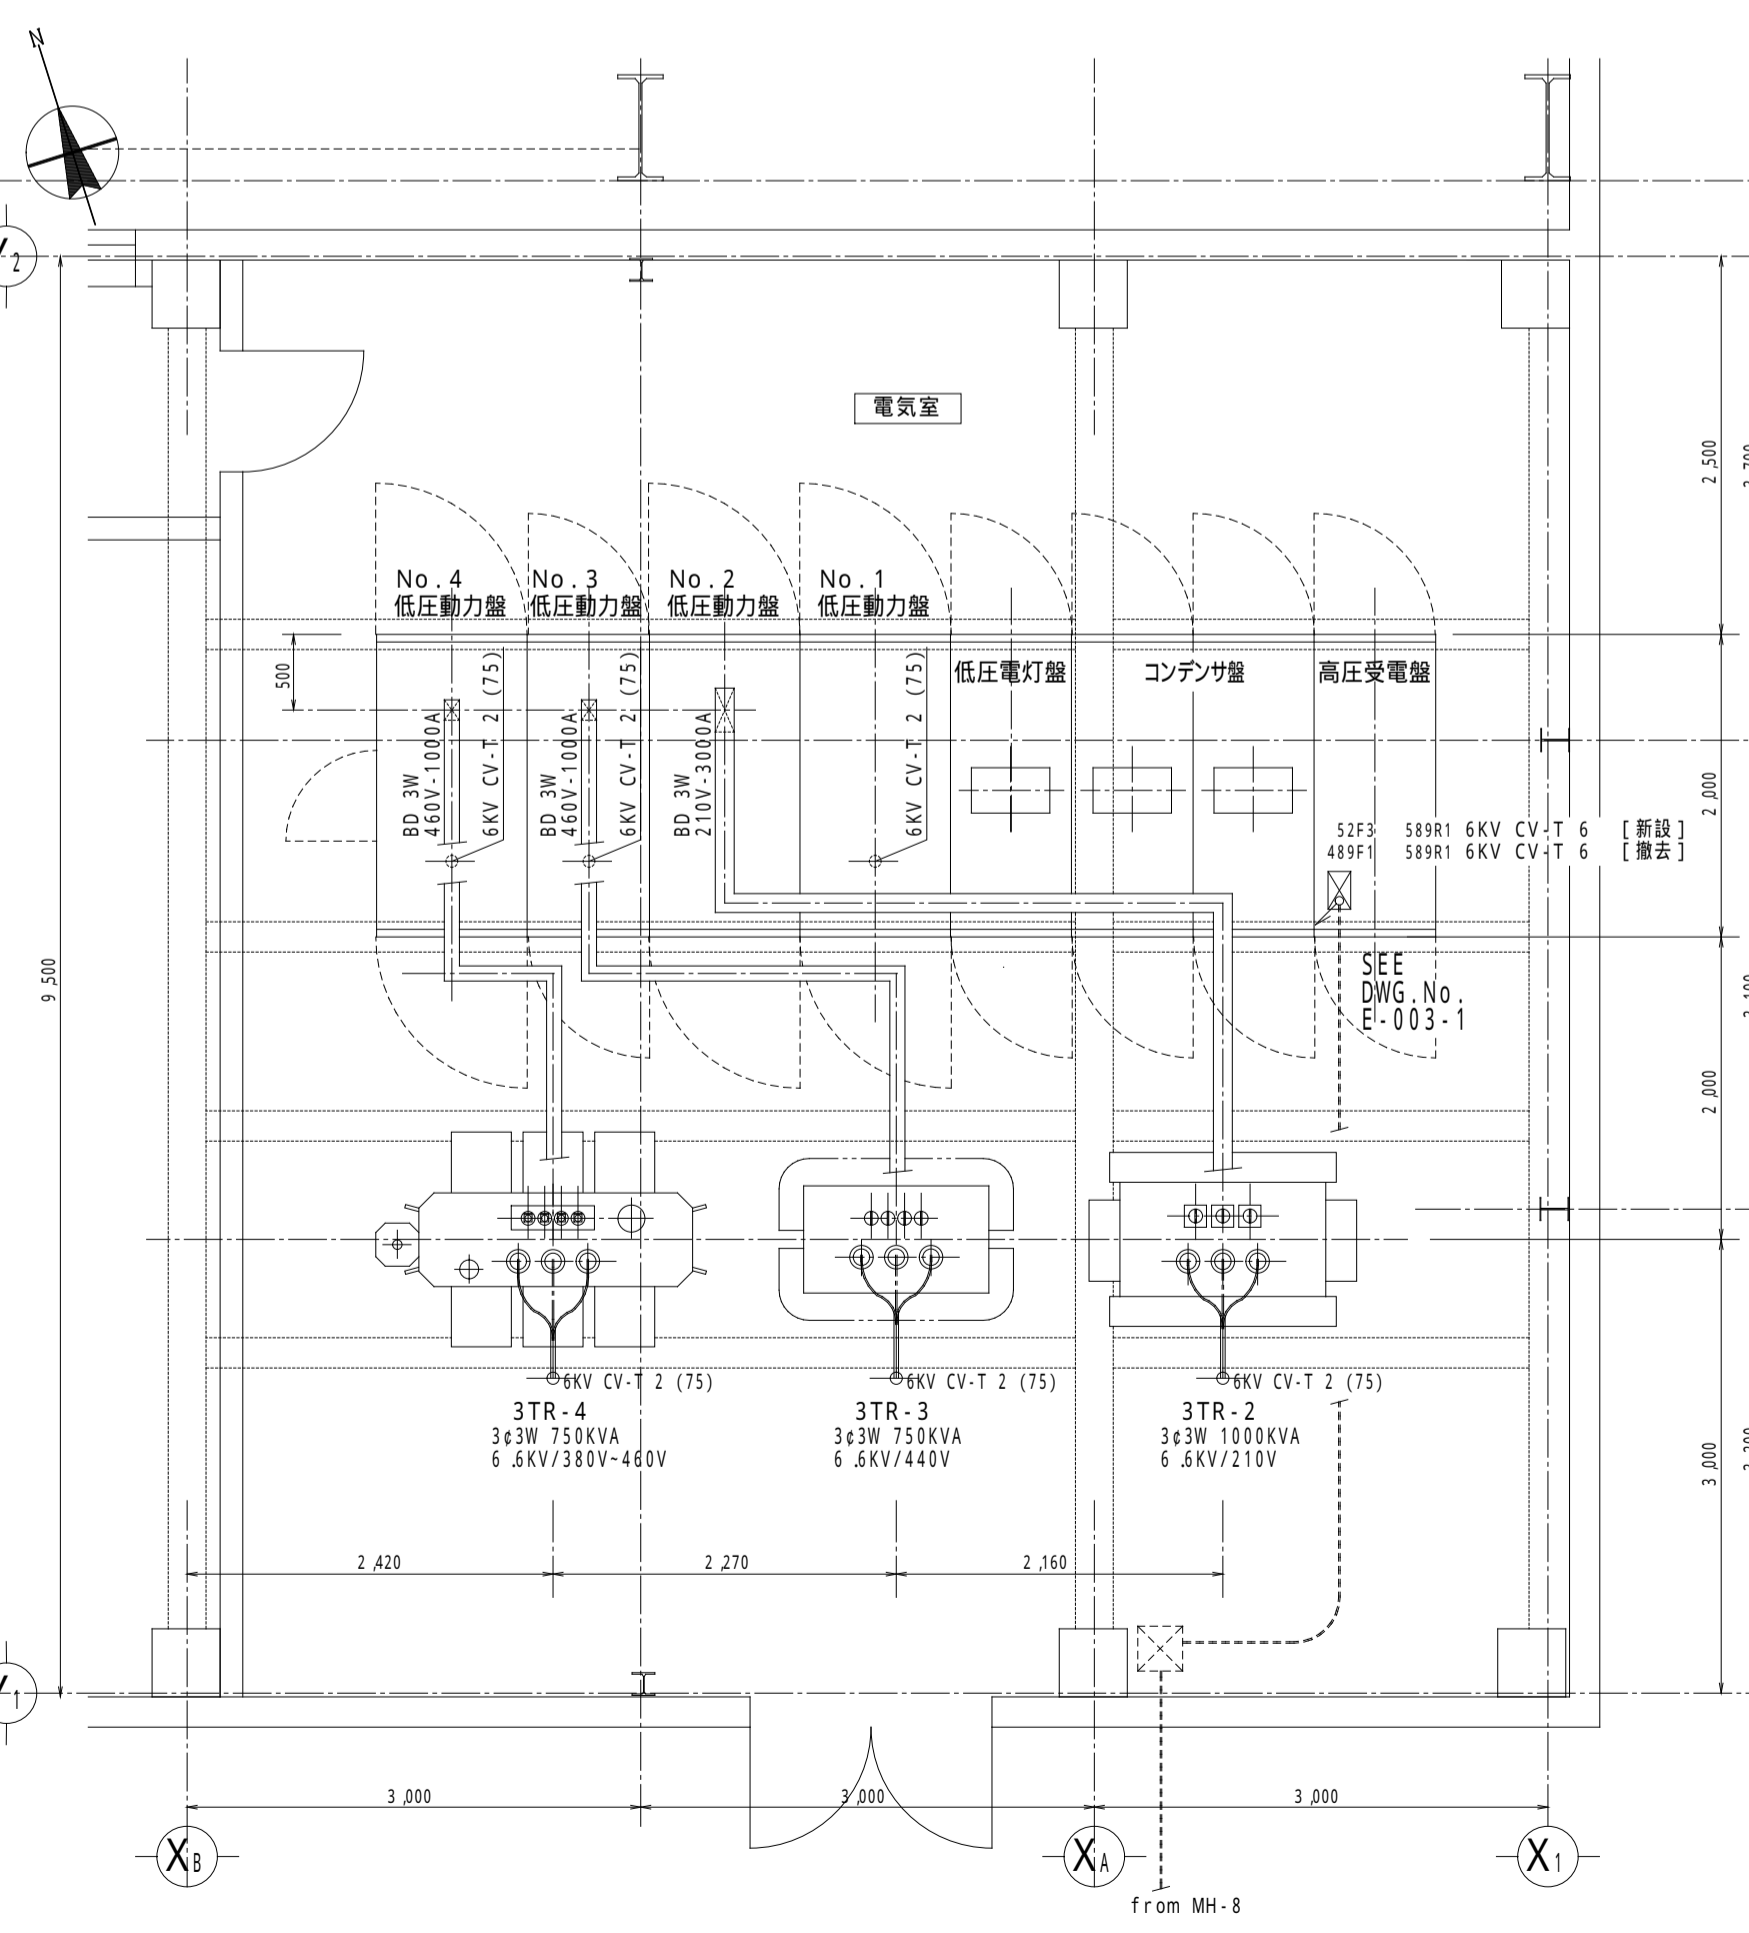

5 新設 F K - 6工場 受変電設備 1/ 50

