

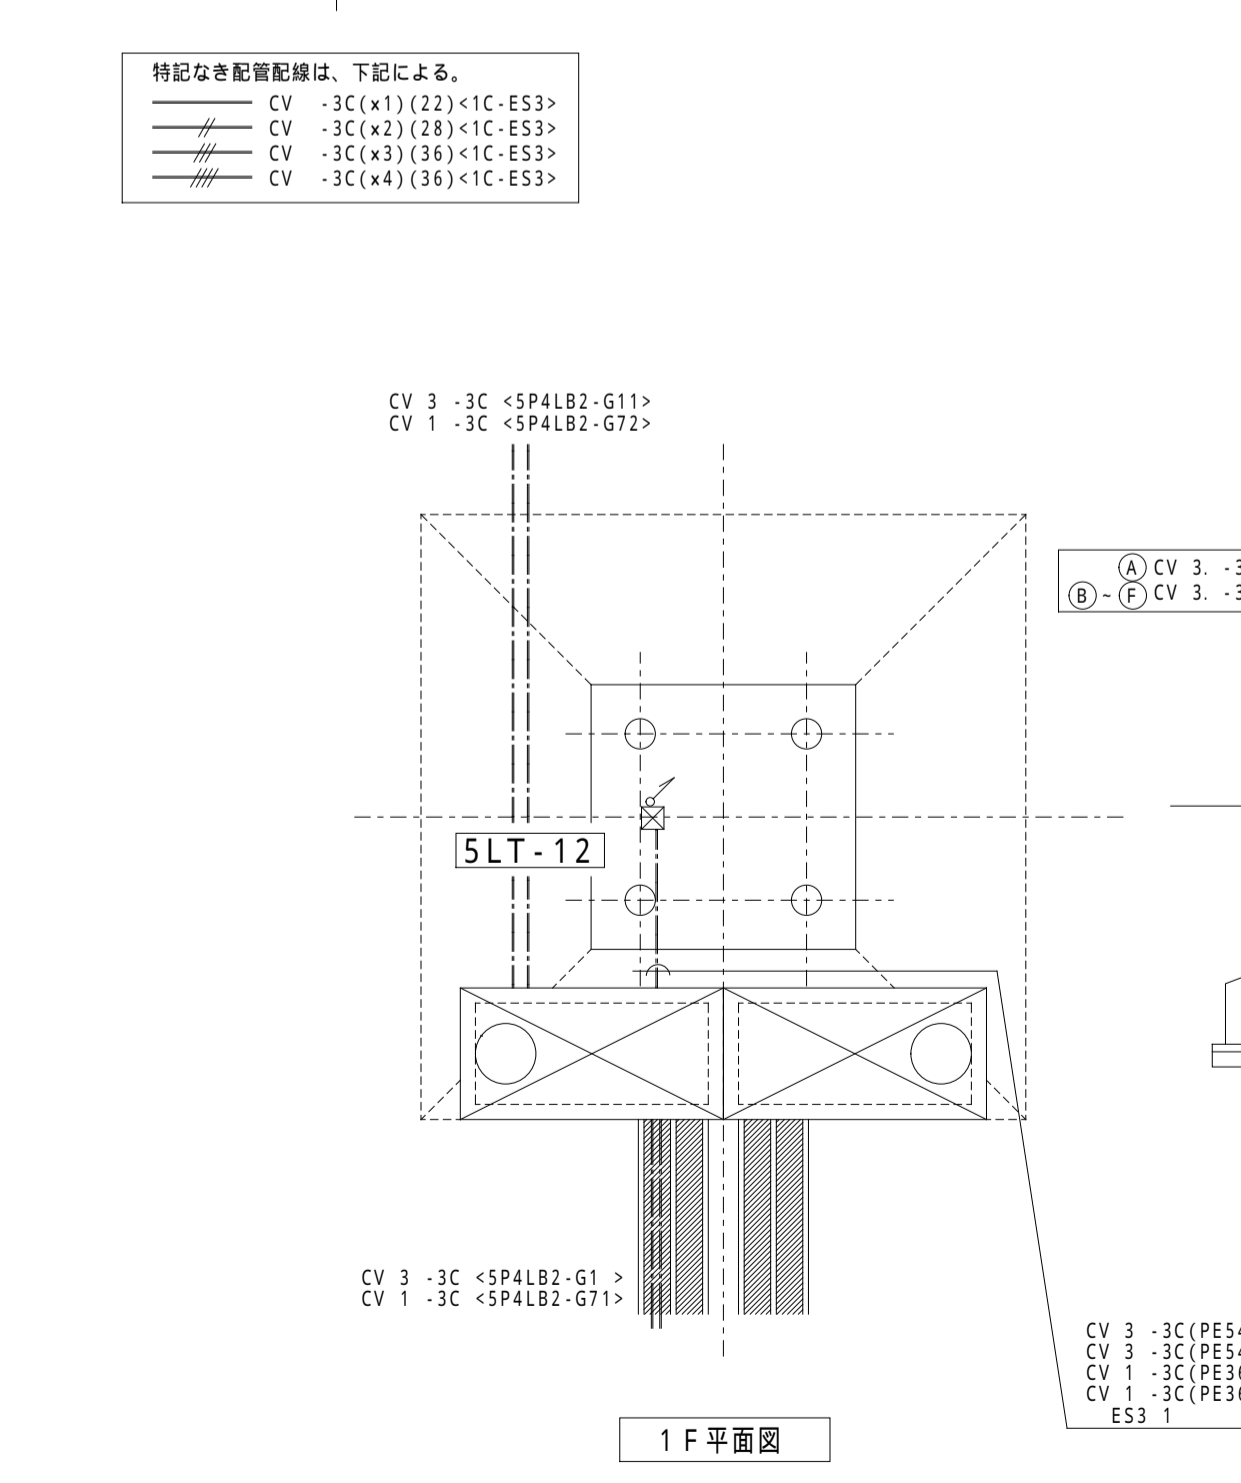
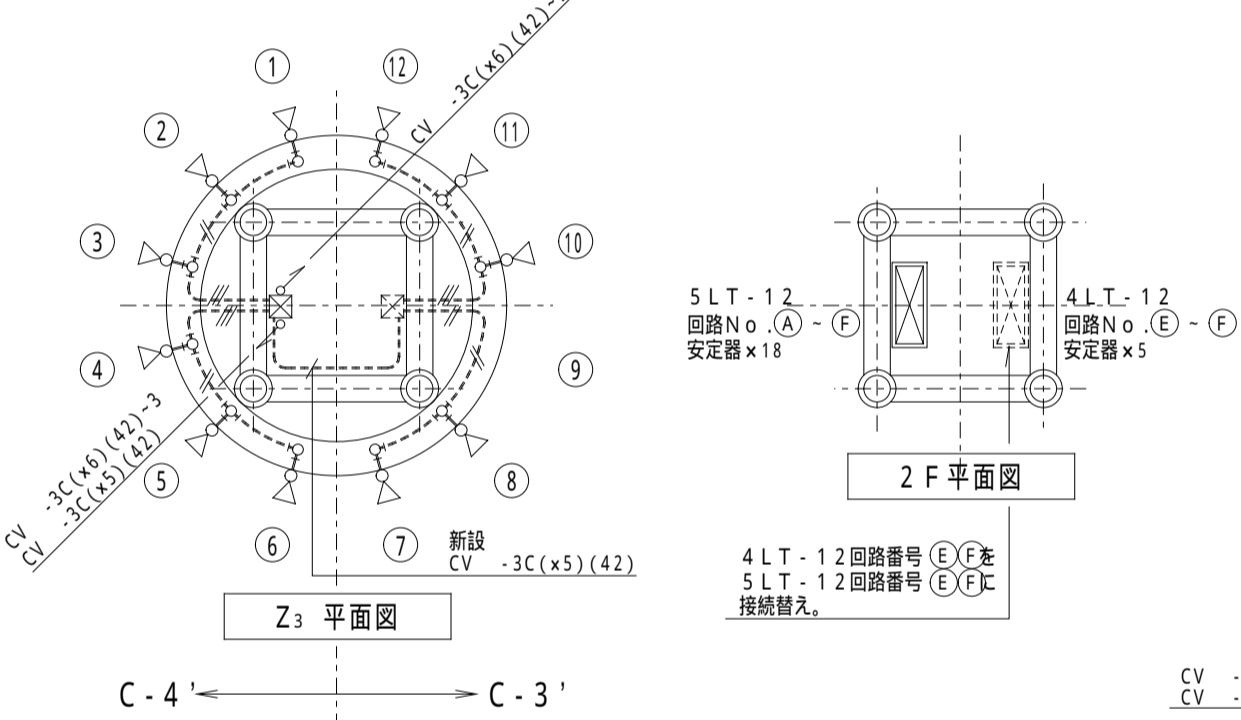
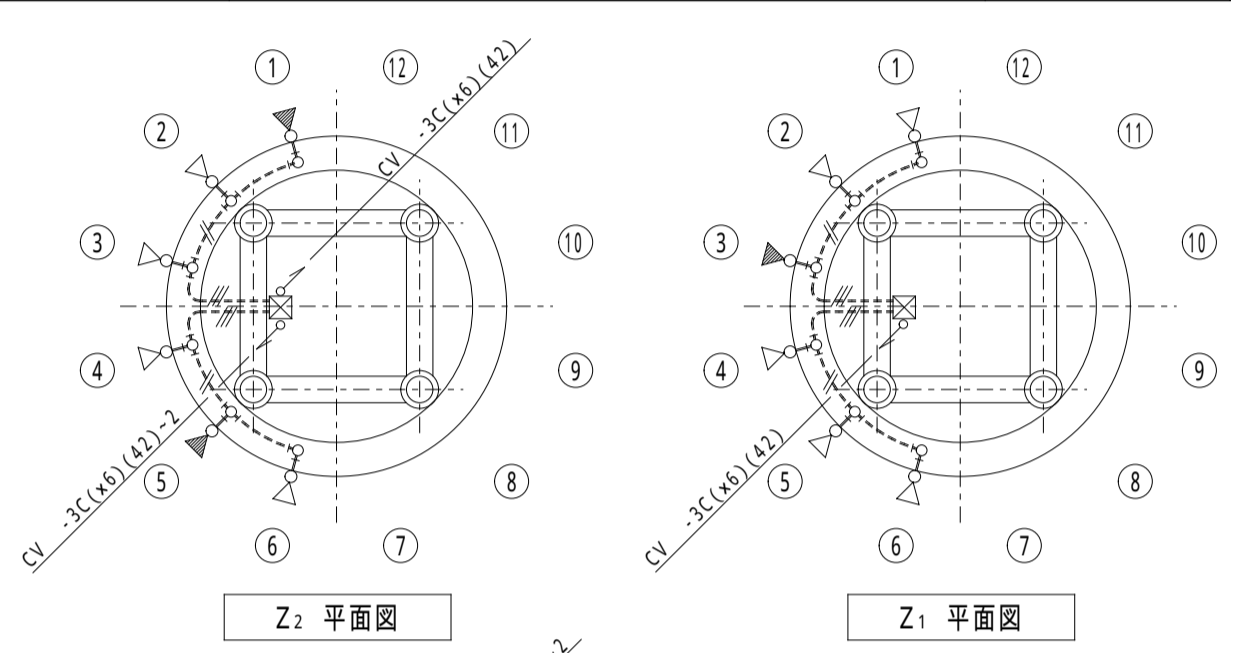
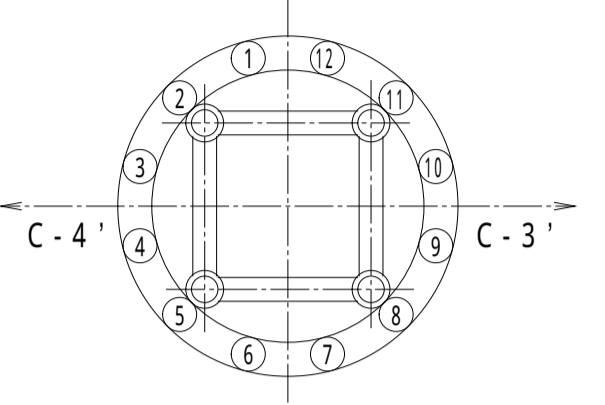
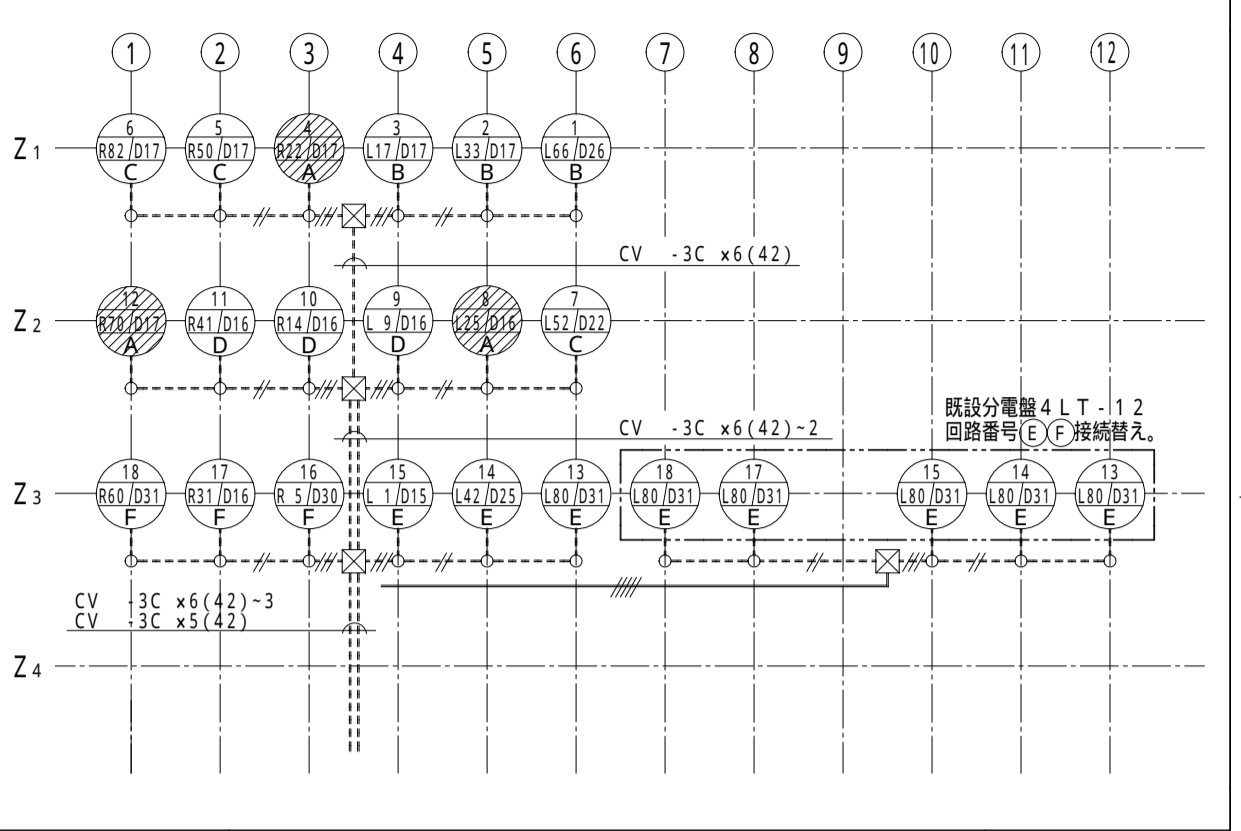
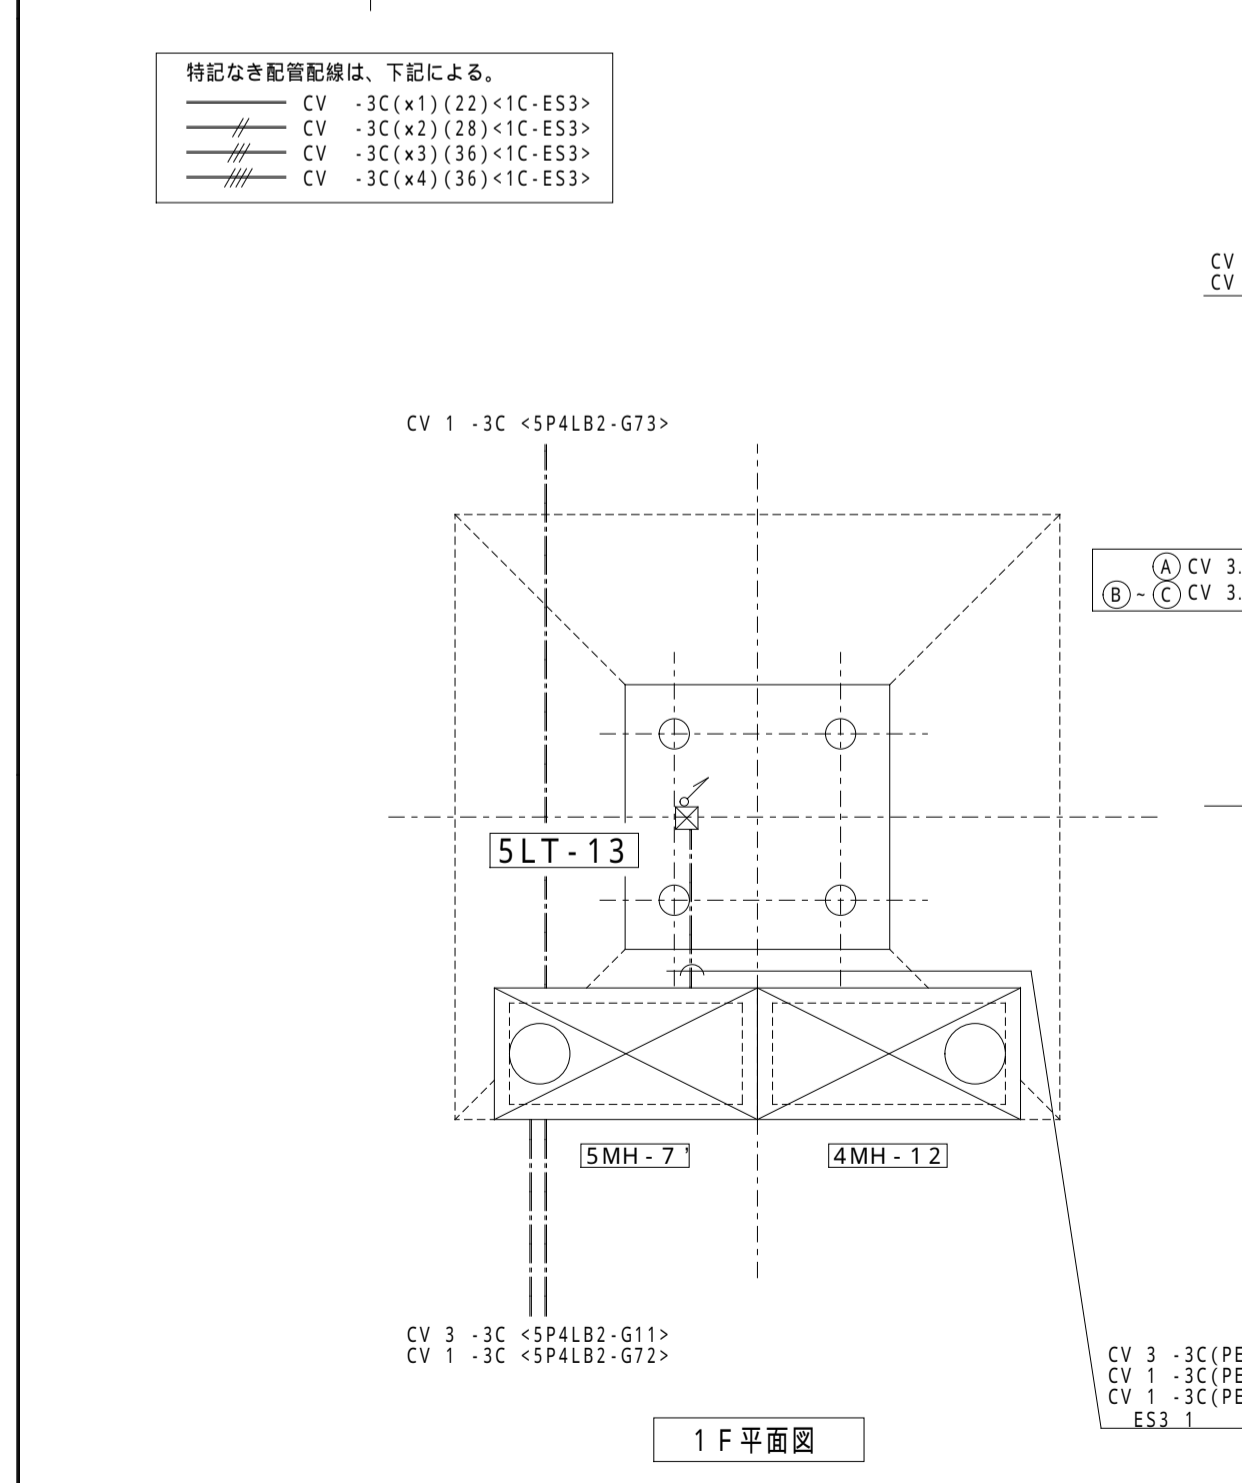
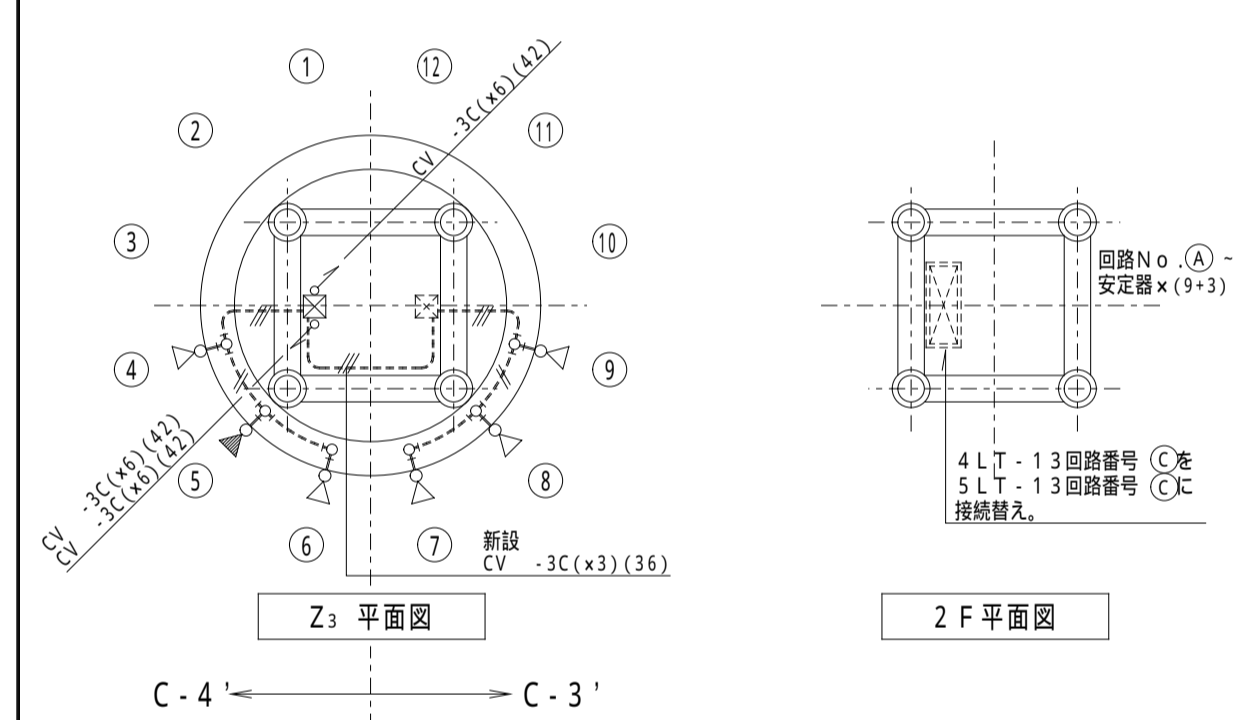
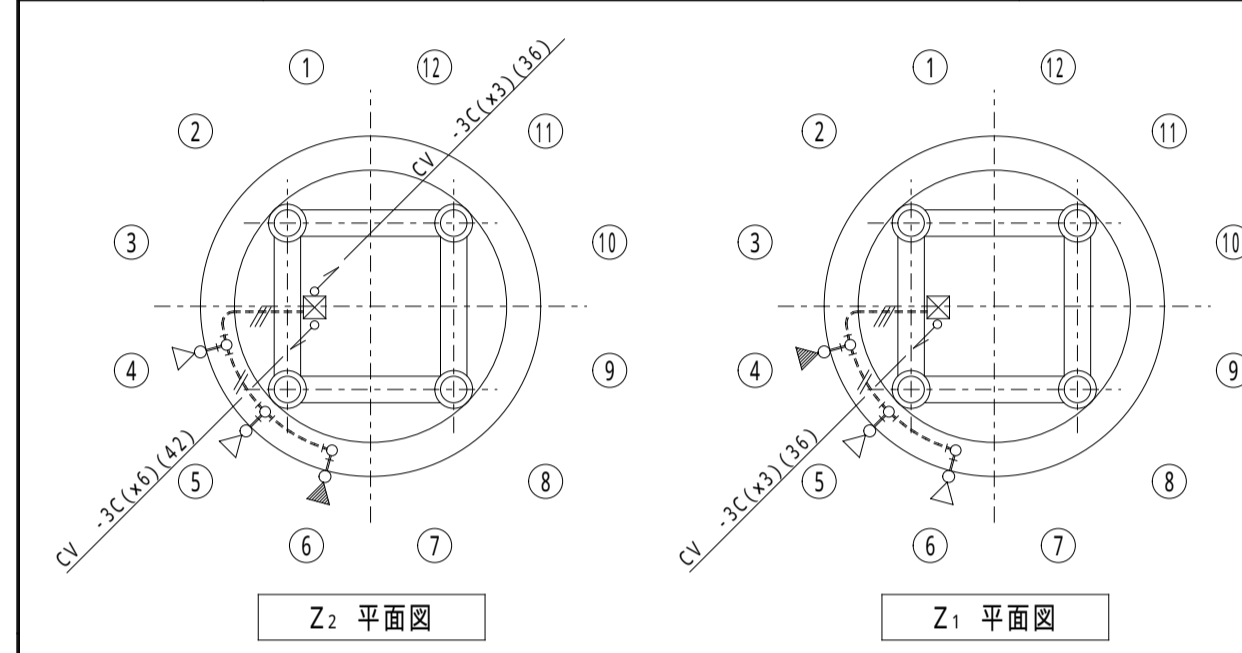







1 No. 12 照明塔 (移設) 1/100

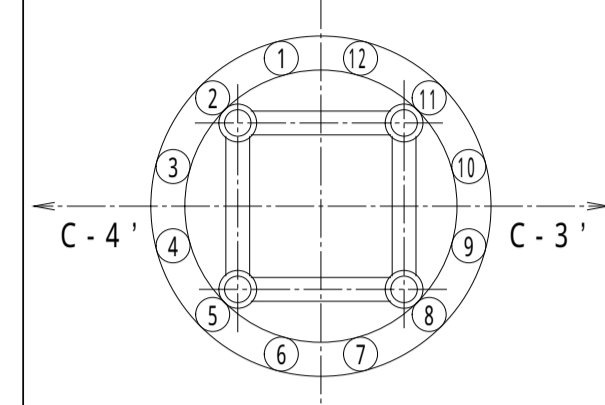

2 No. 13 照明塔 (既設) 1/100

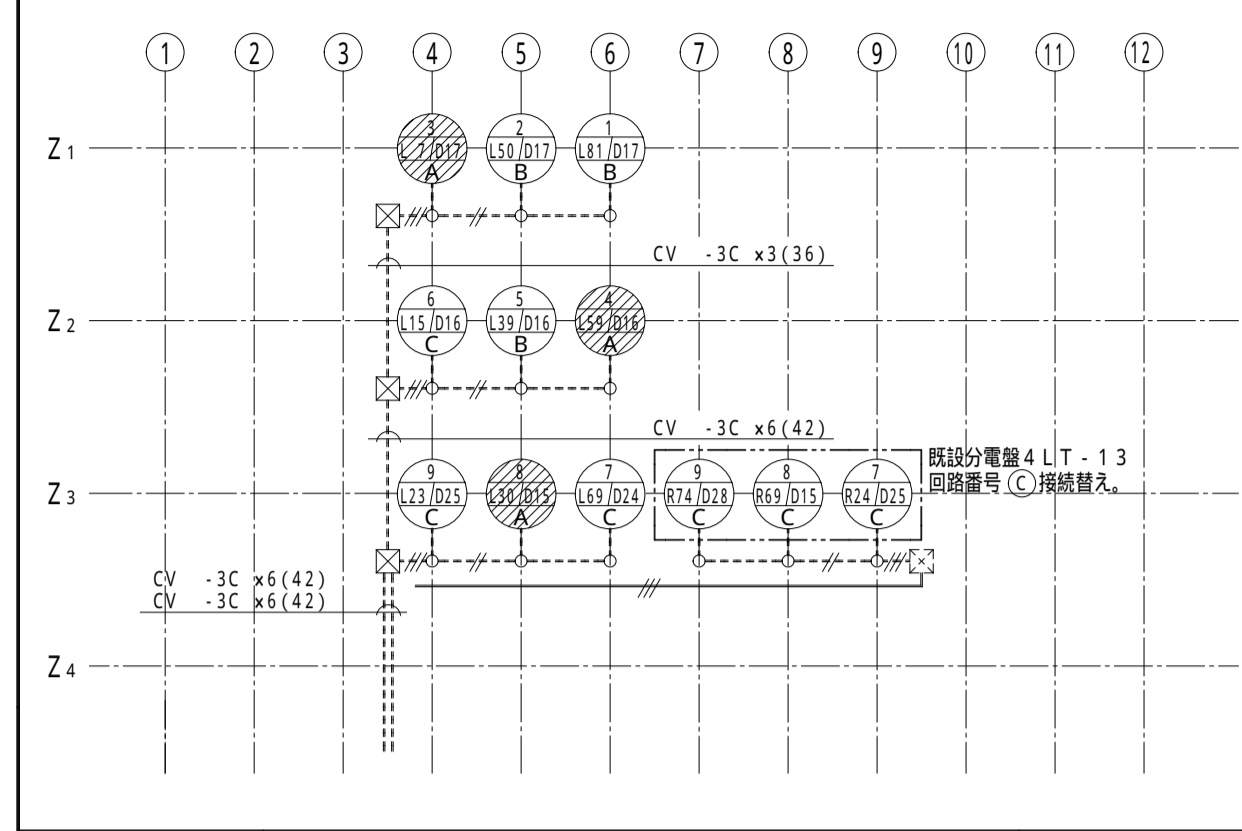

3 No. 15 照明塔 (既設) 1/100

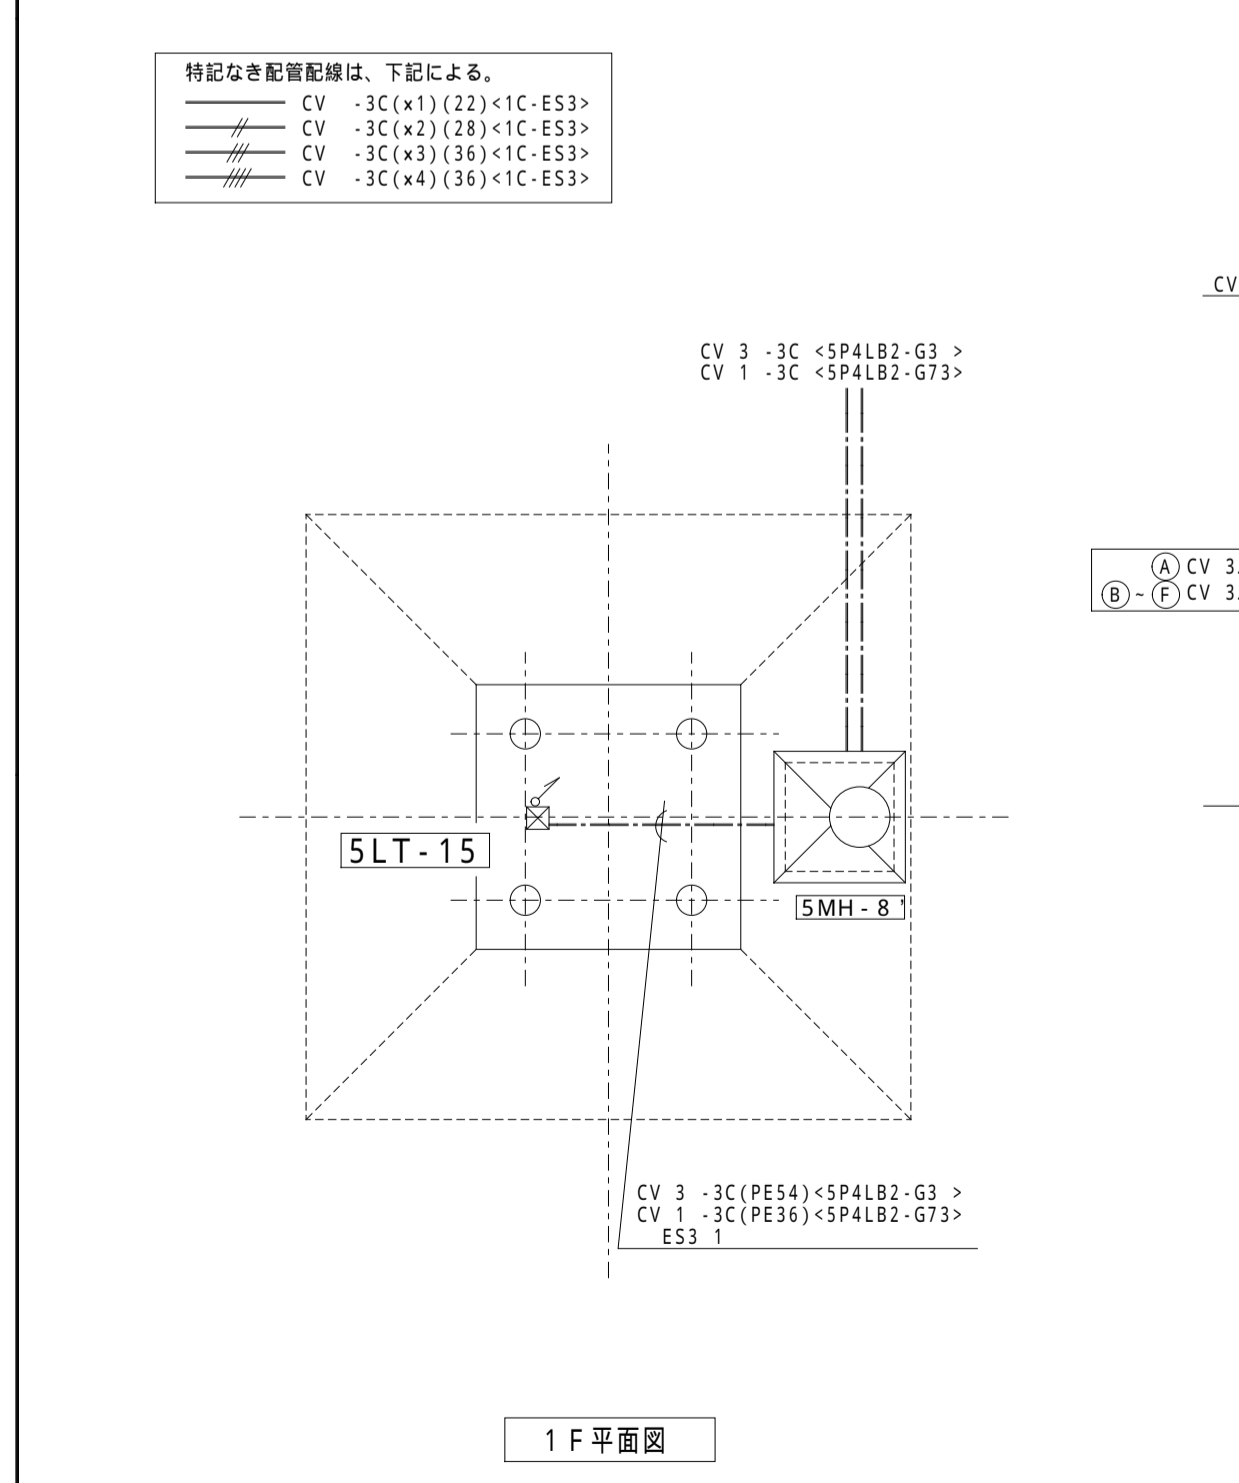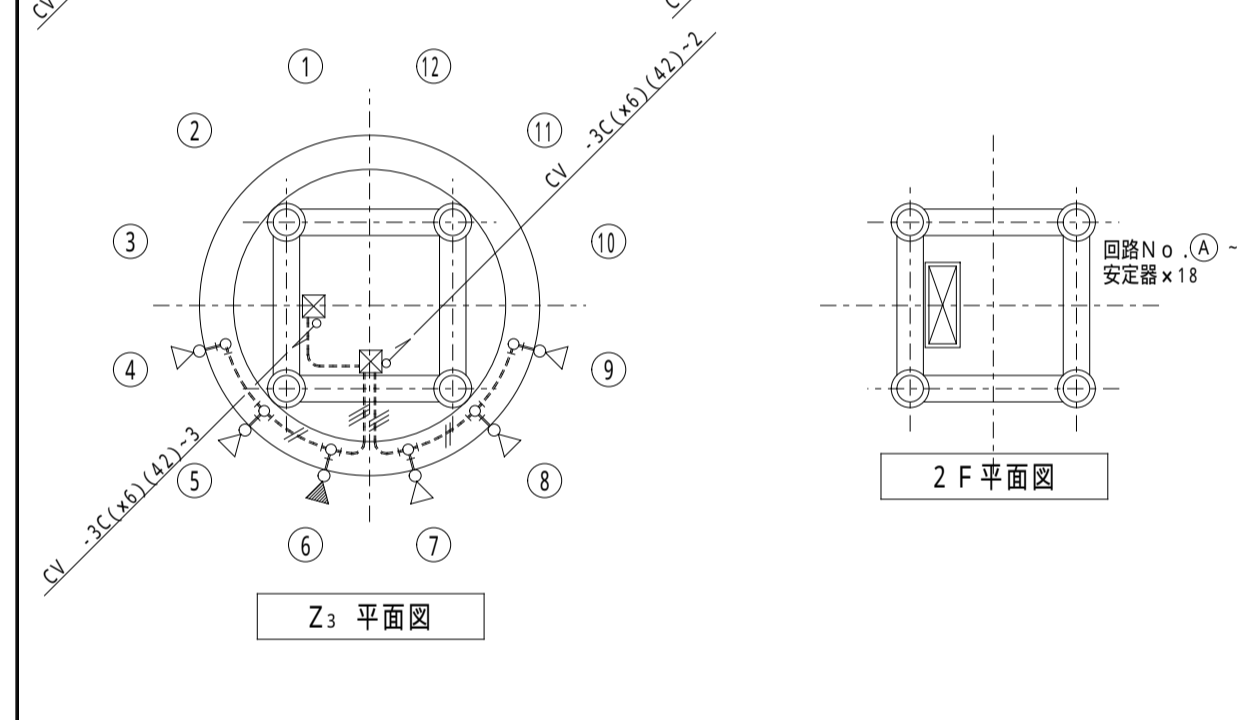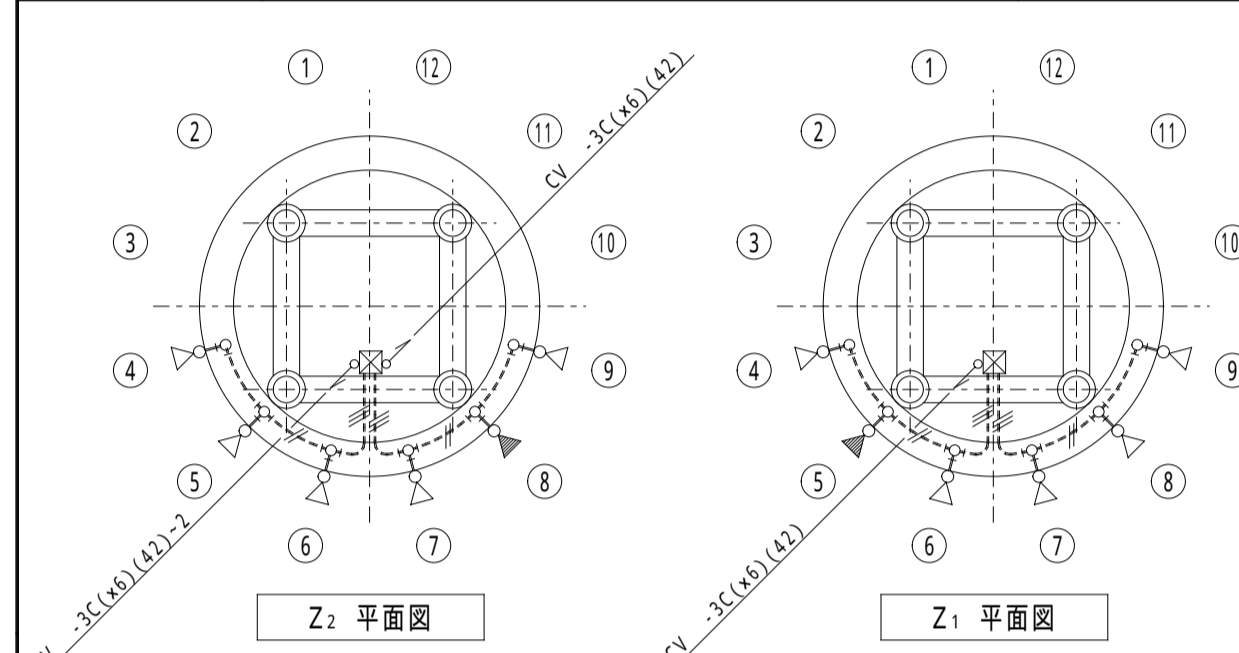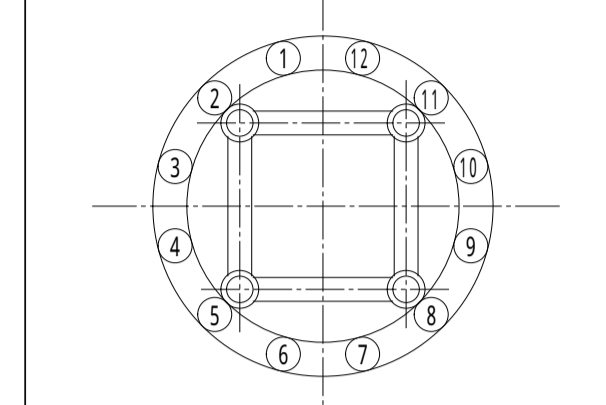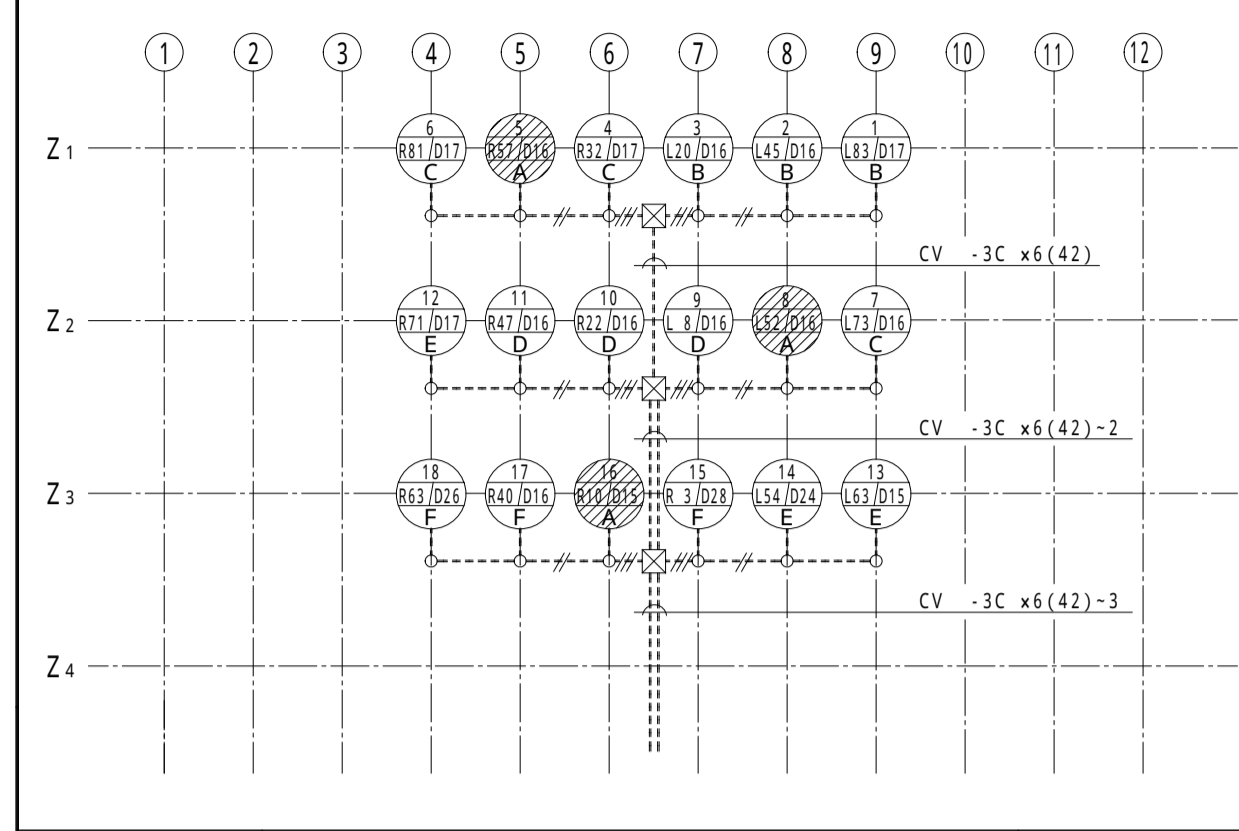

C-4' 照明塔

SHOWASEK EI 株式会社 昭和設計  
建築設備士 山本 宏  
登録番号 0100-1068PU

大阪港コンテナ C-1 ~ C-5 パス改修工事  
照明塔設備工事 (C-4' パス)  
照明塔詳細図 - 1 / 3

No. —  
DEPT. —