

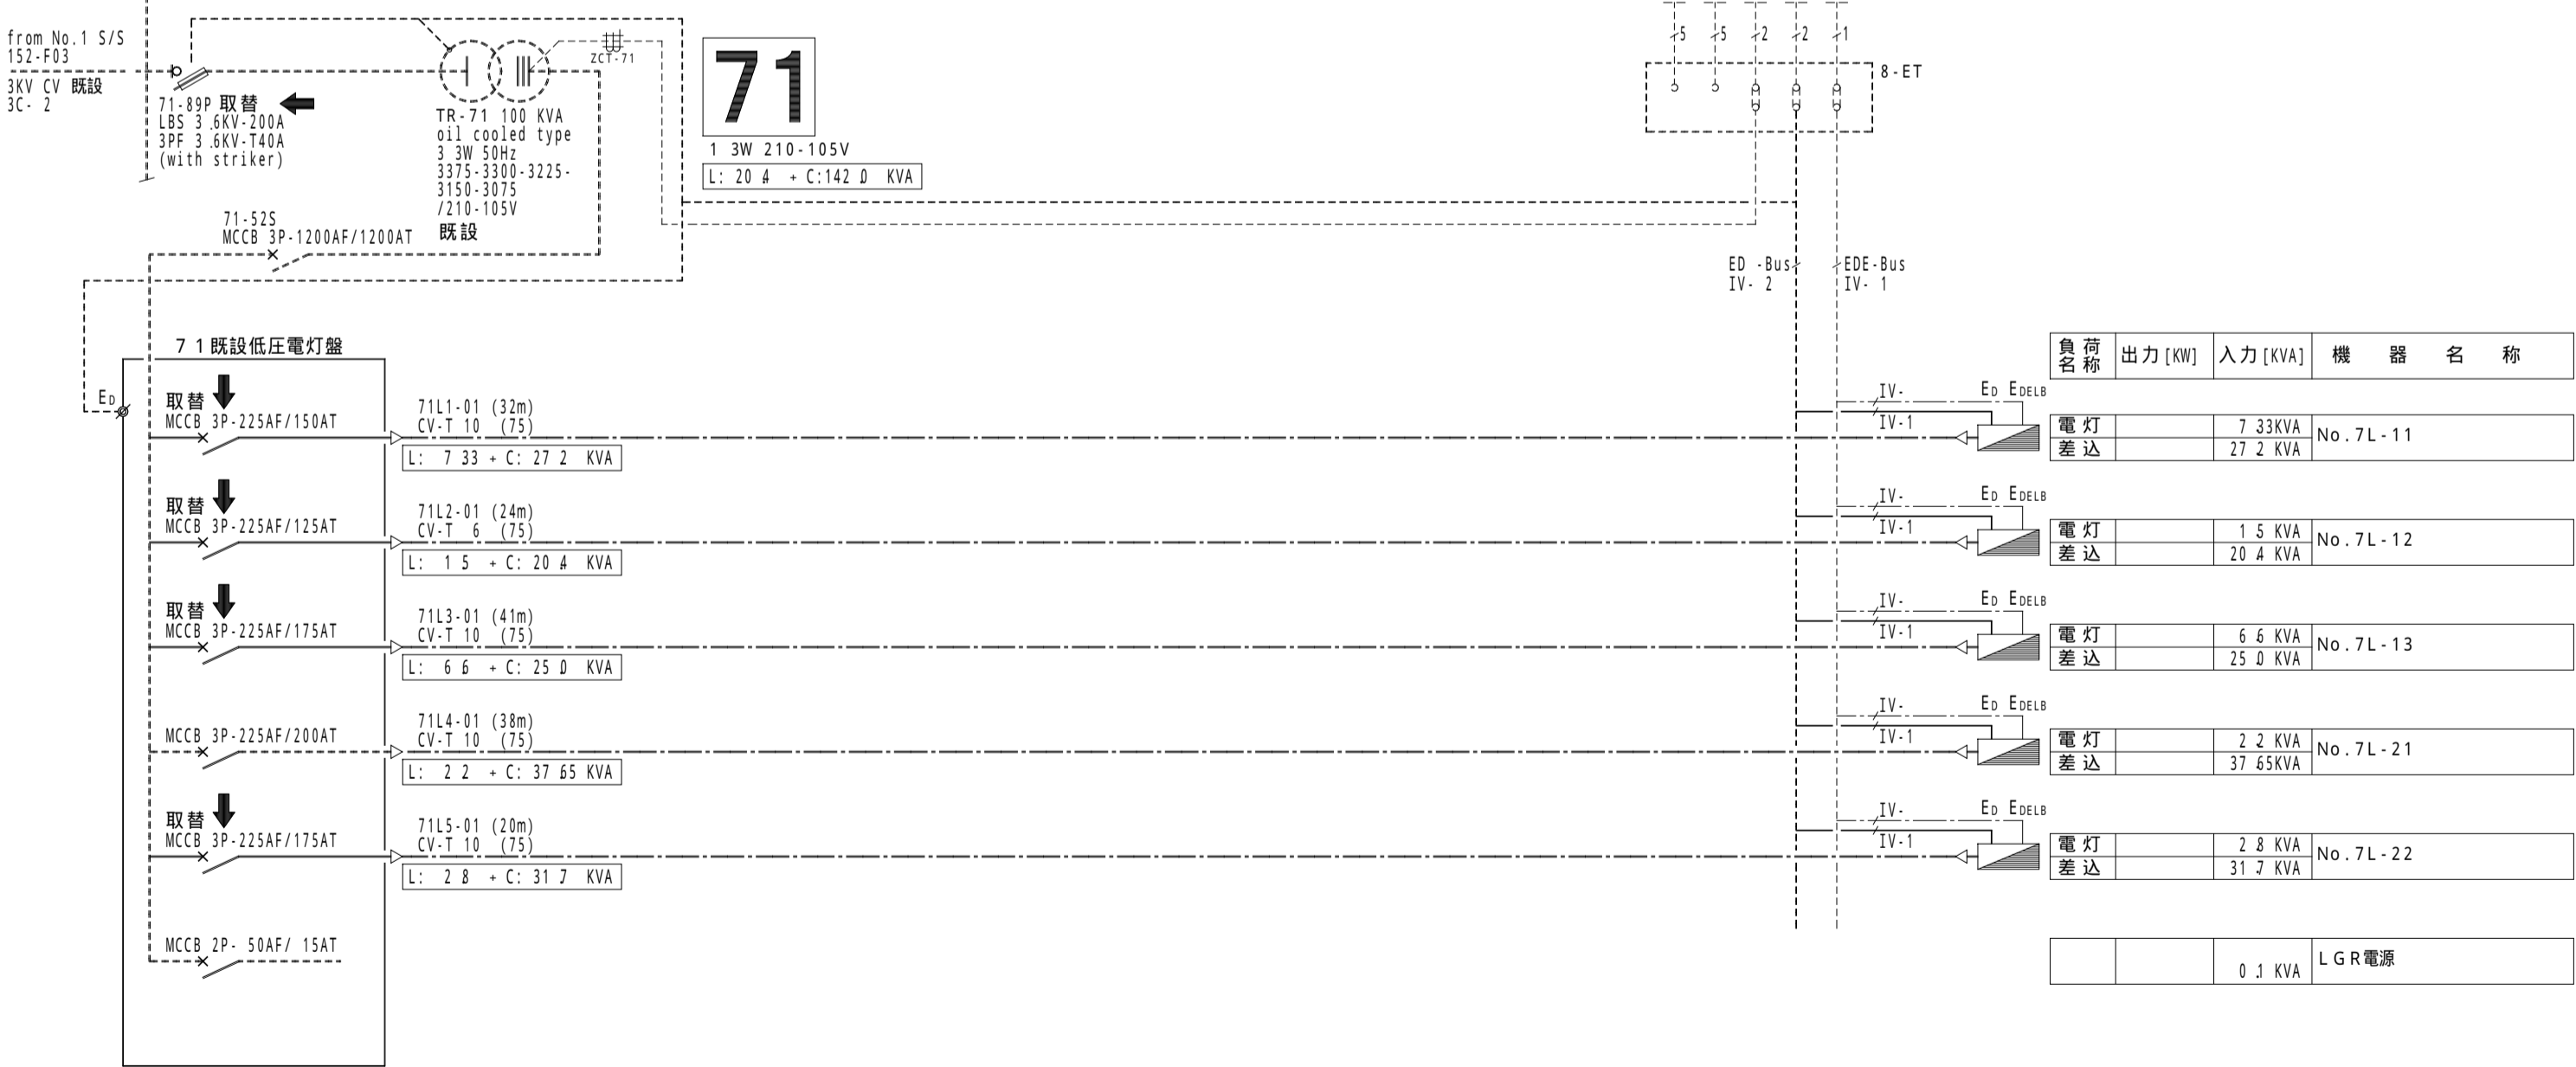


1 低圧配線系統図 - 7

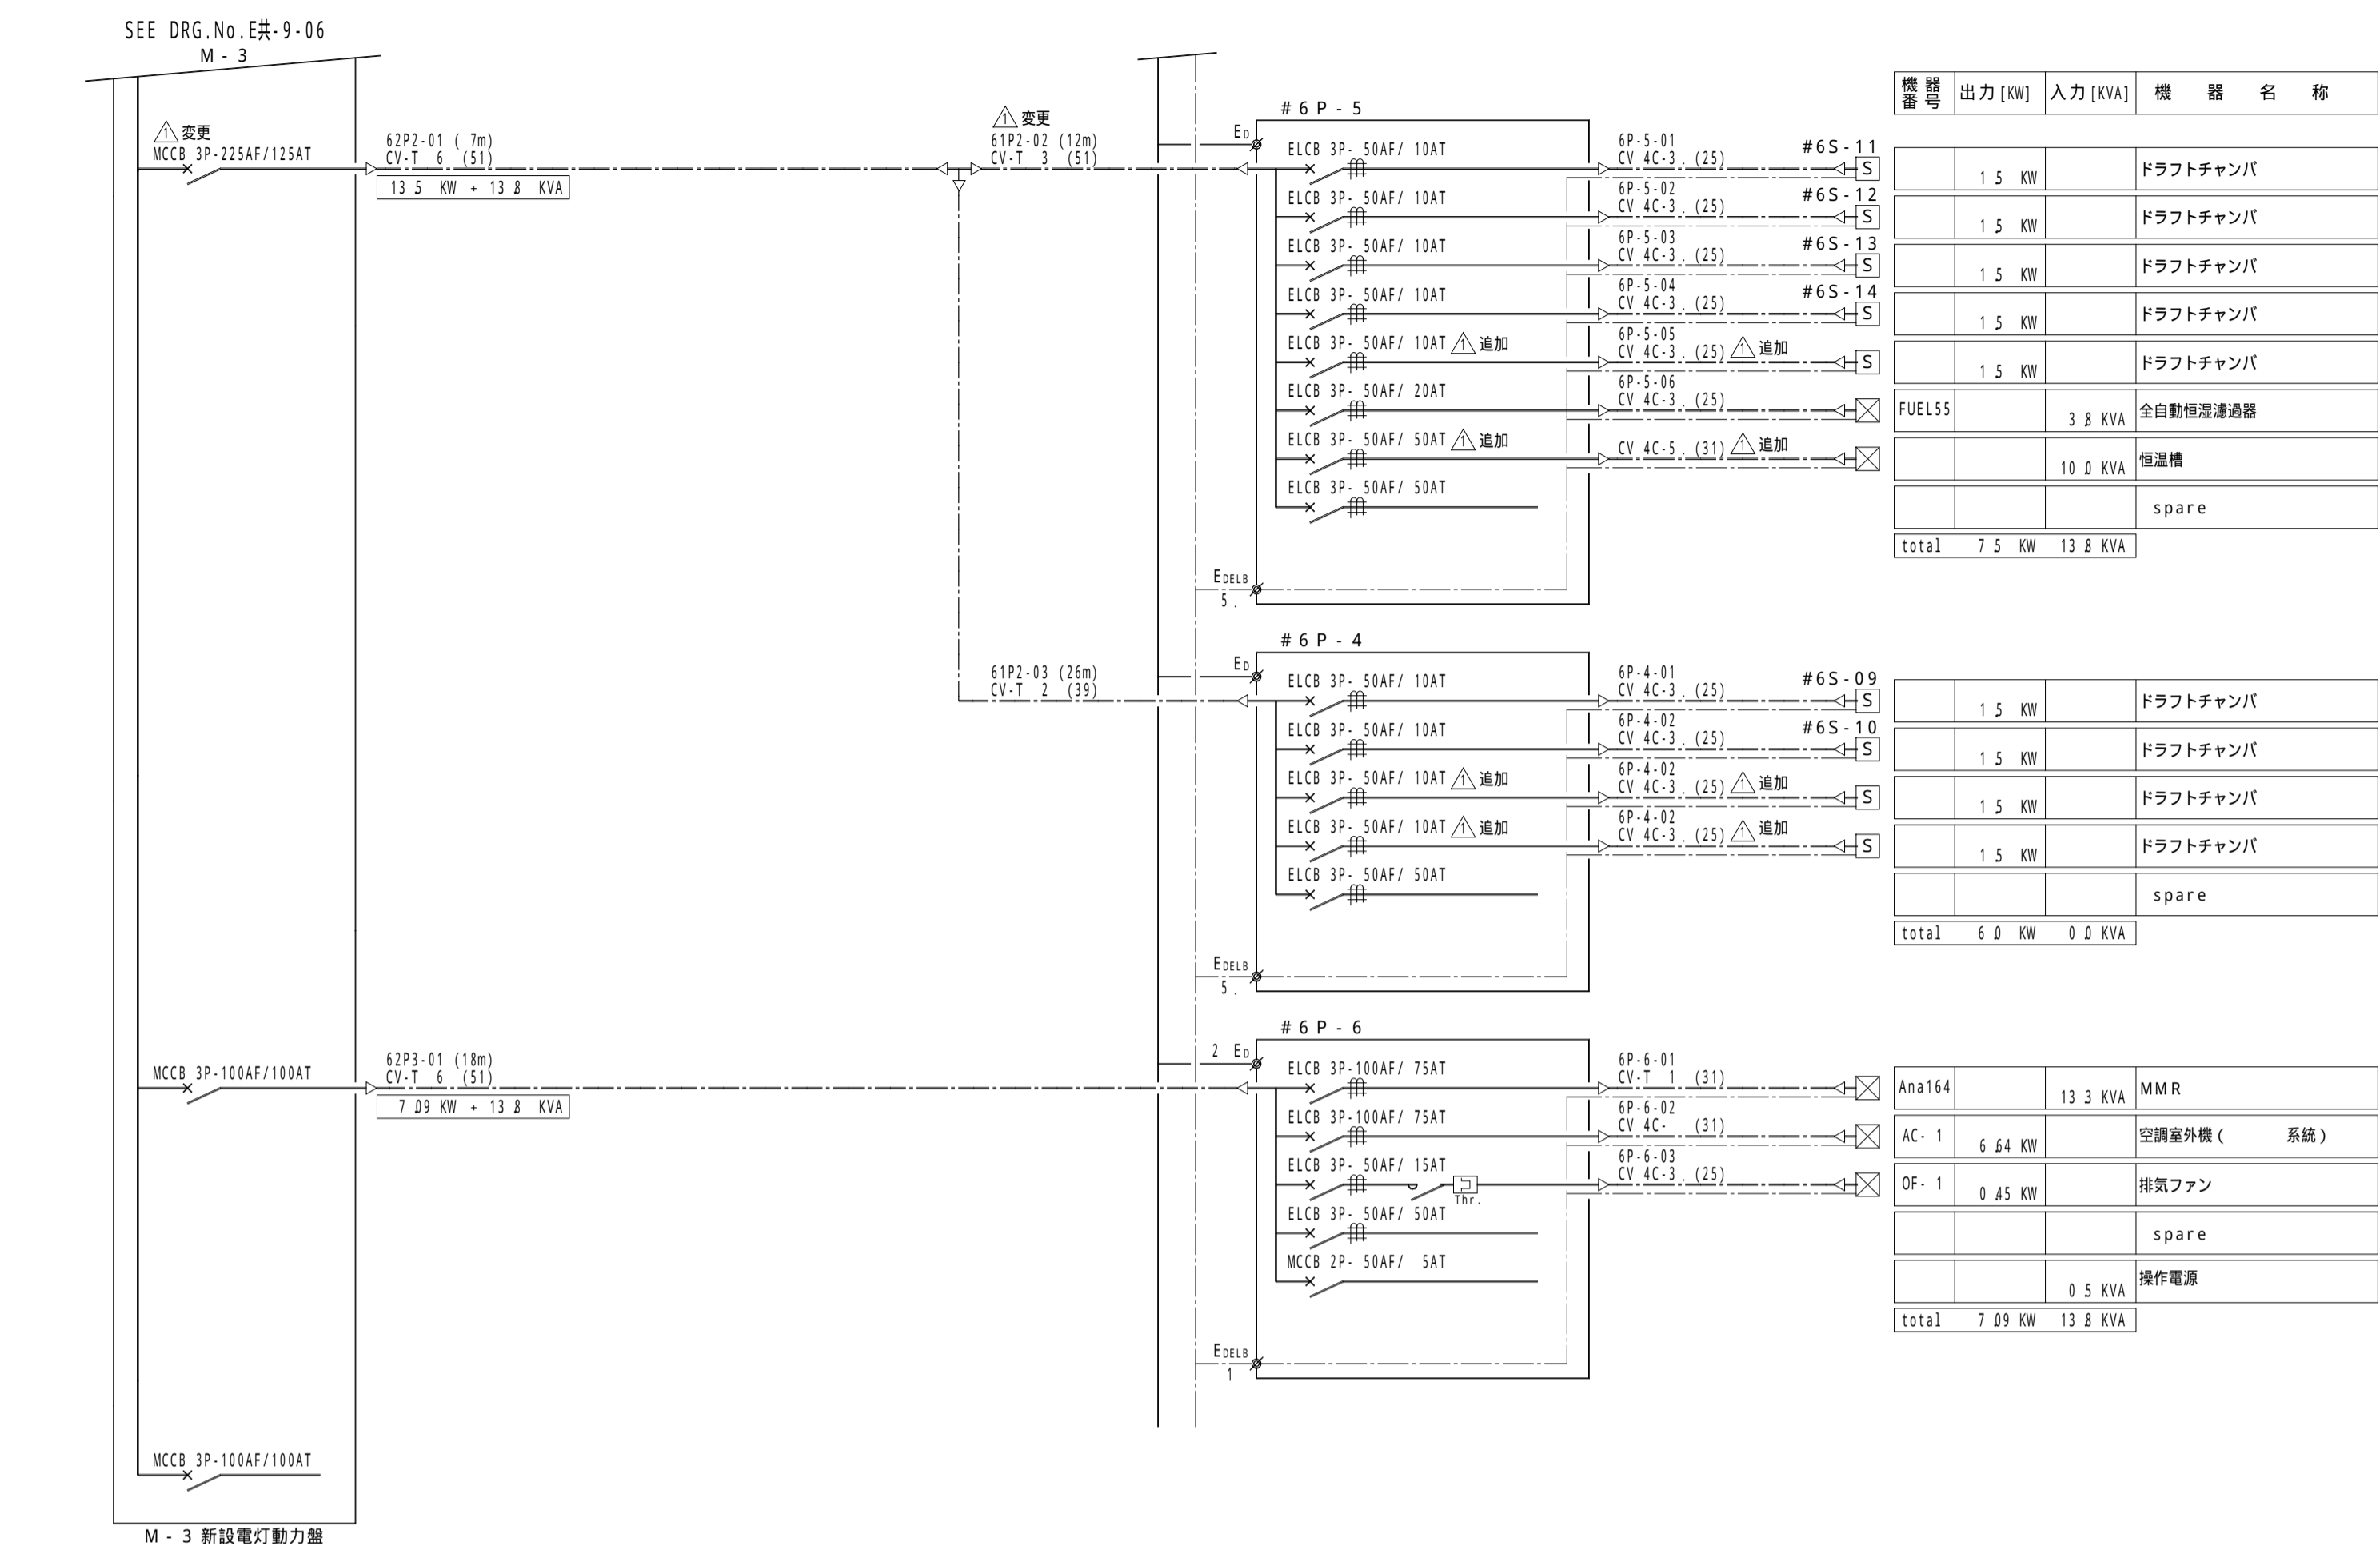

訂正	R 04	2002. 4/ 1	図面照査 TRP-FEL-DR-012(2002 3/21) 指摘事項。
	R 05	2002. 4/20	差替え
	R 06	2002. 5/ 1	差替え

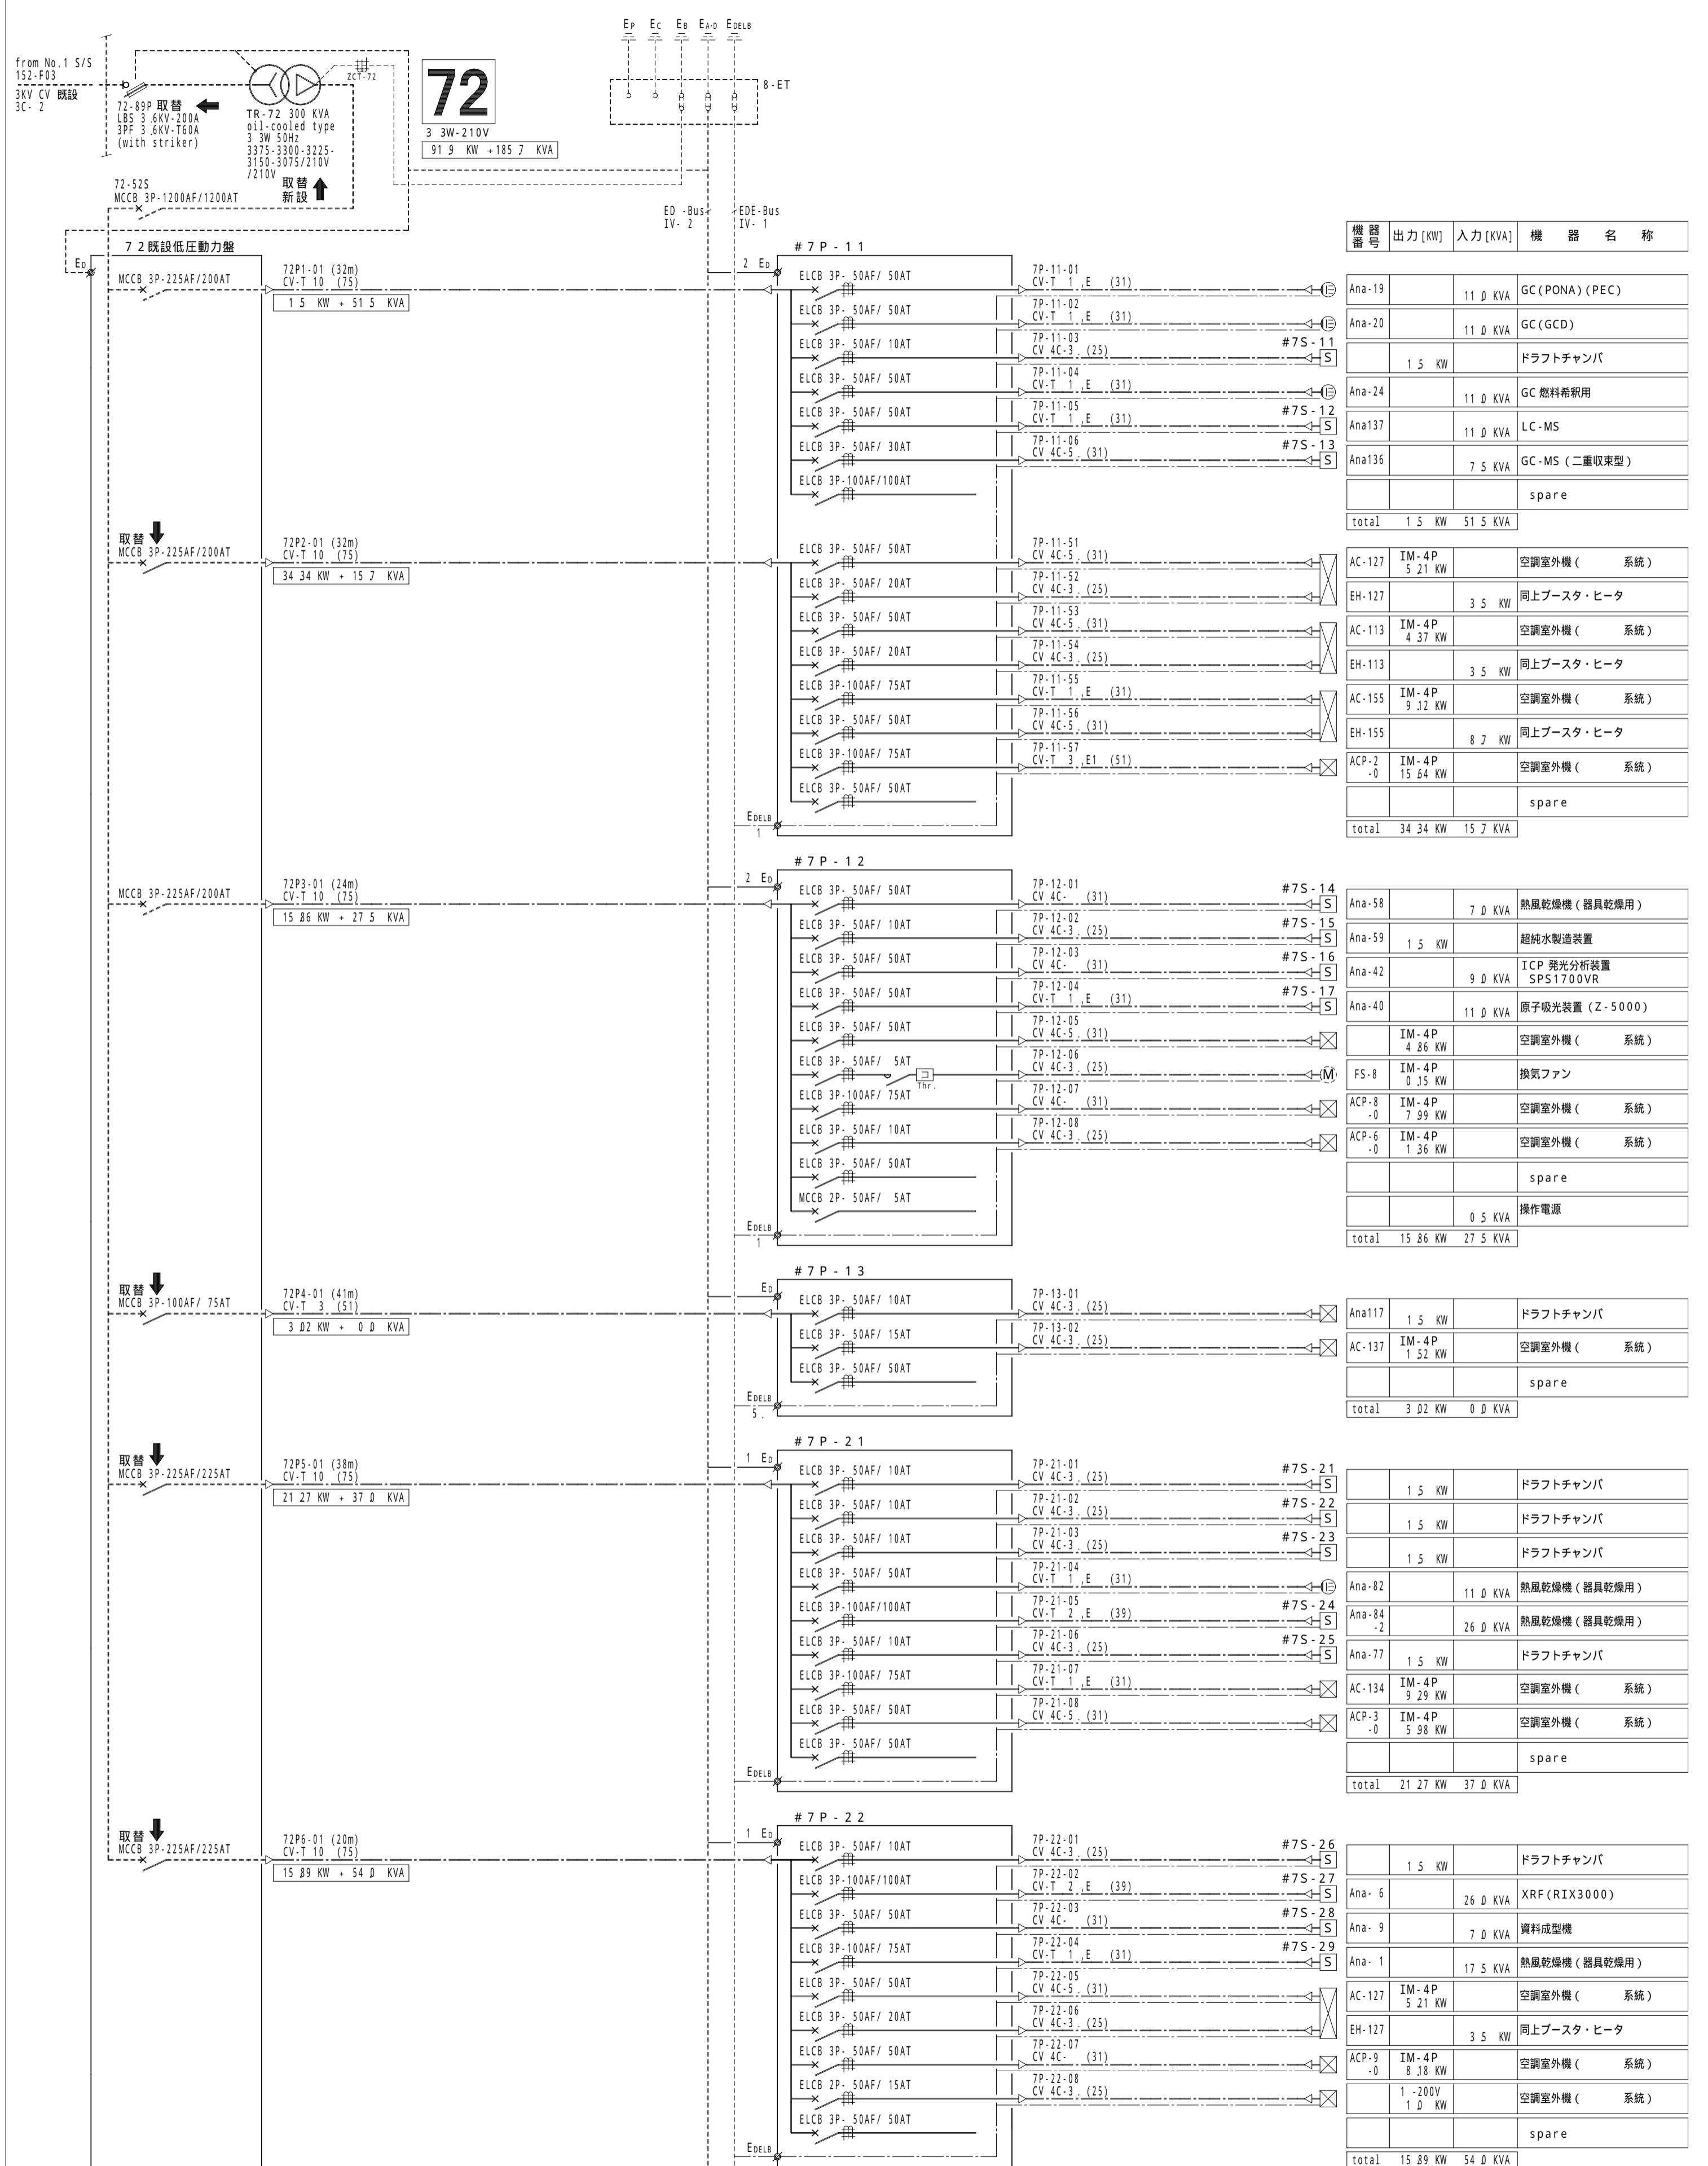

訂正	R 04	2002. 03/ 07	図面照査 TRP-FEL-DR-012(2002 3/21) 指摘事項。
	R 05	2002. 4/20	差替え
	R 06	2002. 5/ 1	差替え