


1 FCU, 換気設備 1階配線図 1/200

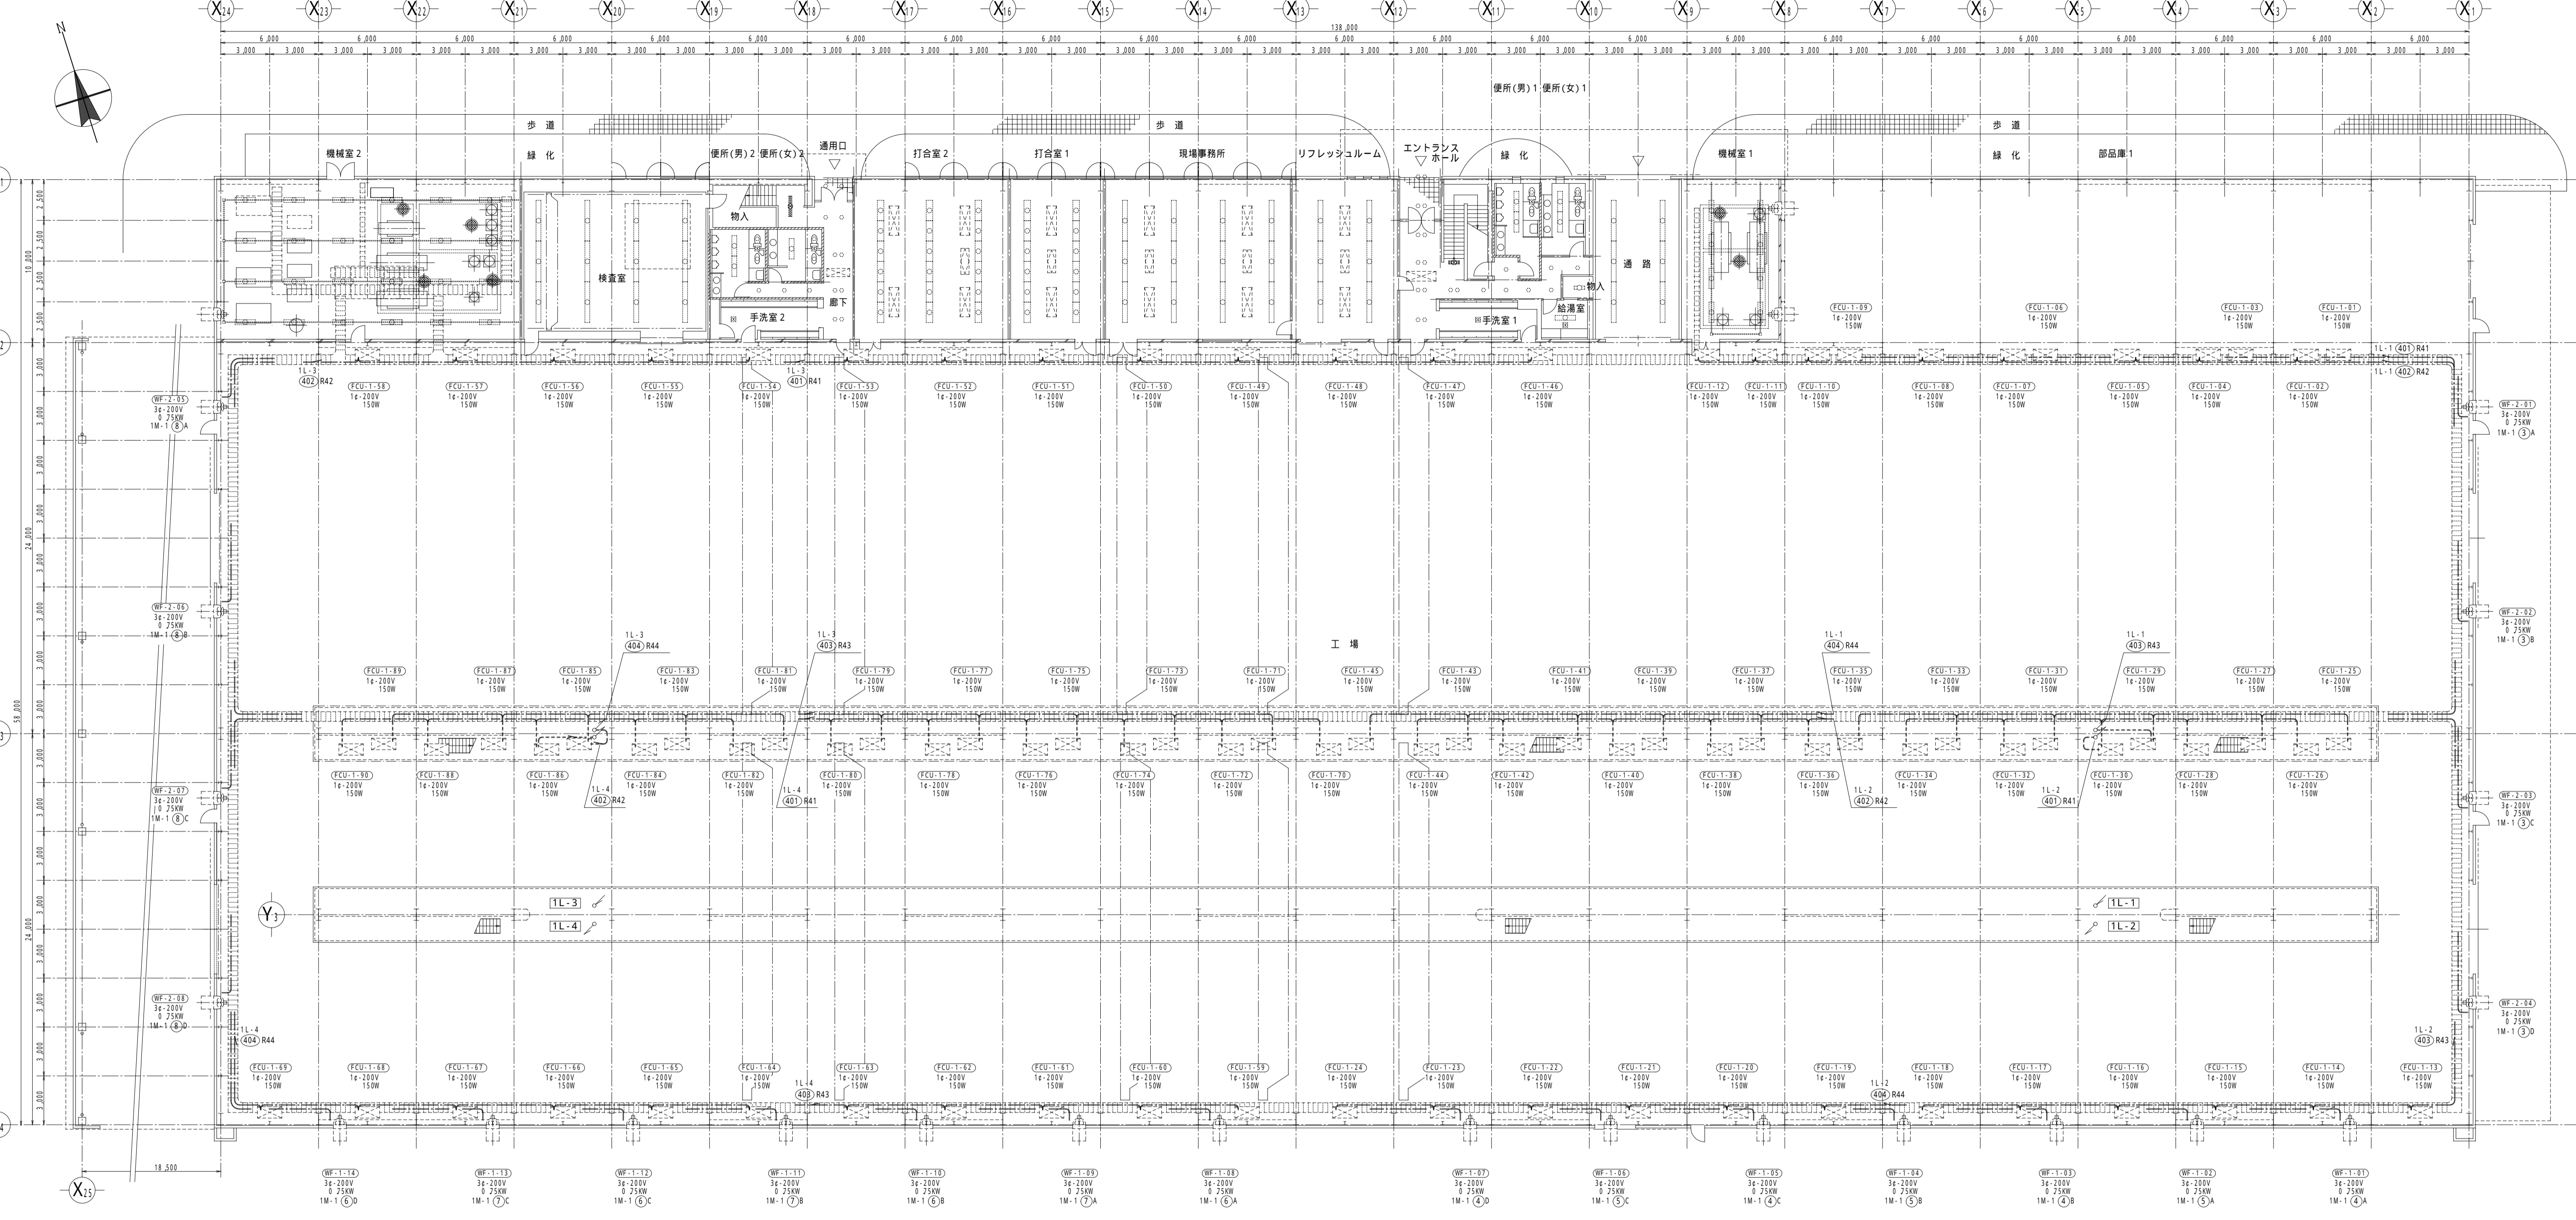

2 FCU, 換気設備 2階配線図 1/200

