



1 No. 4 照明塔 1/100

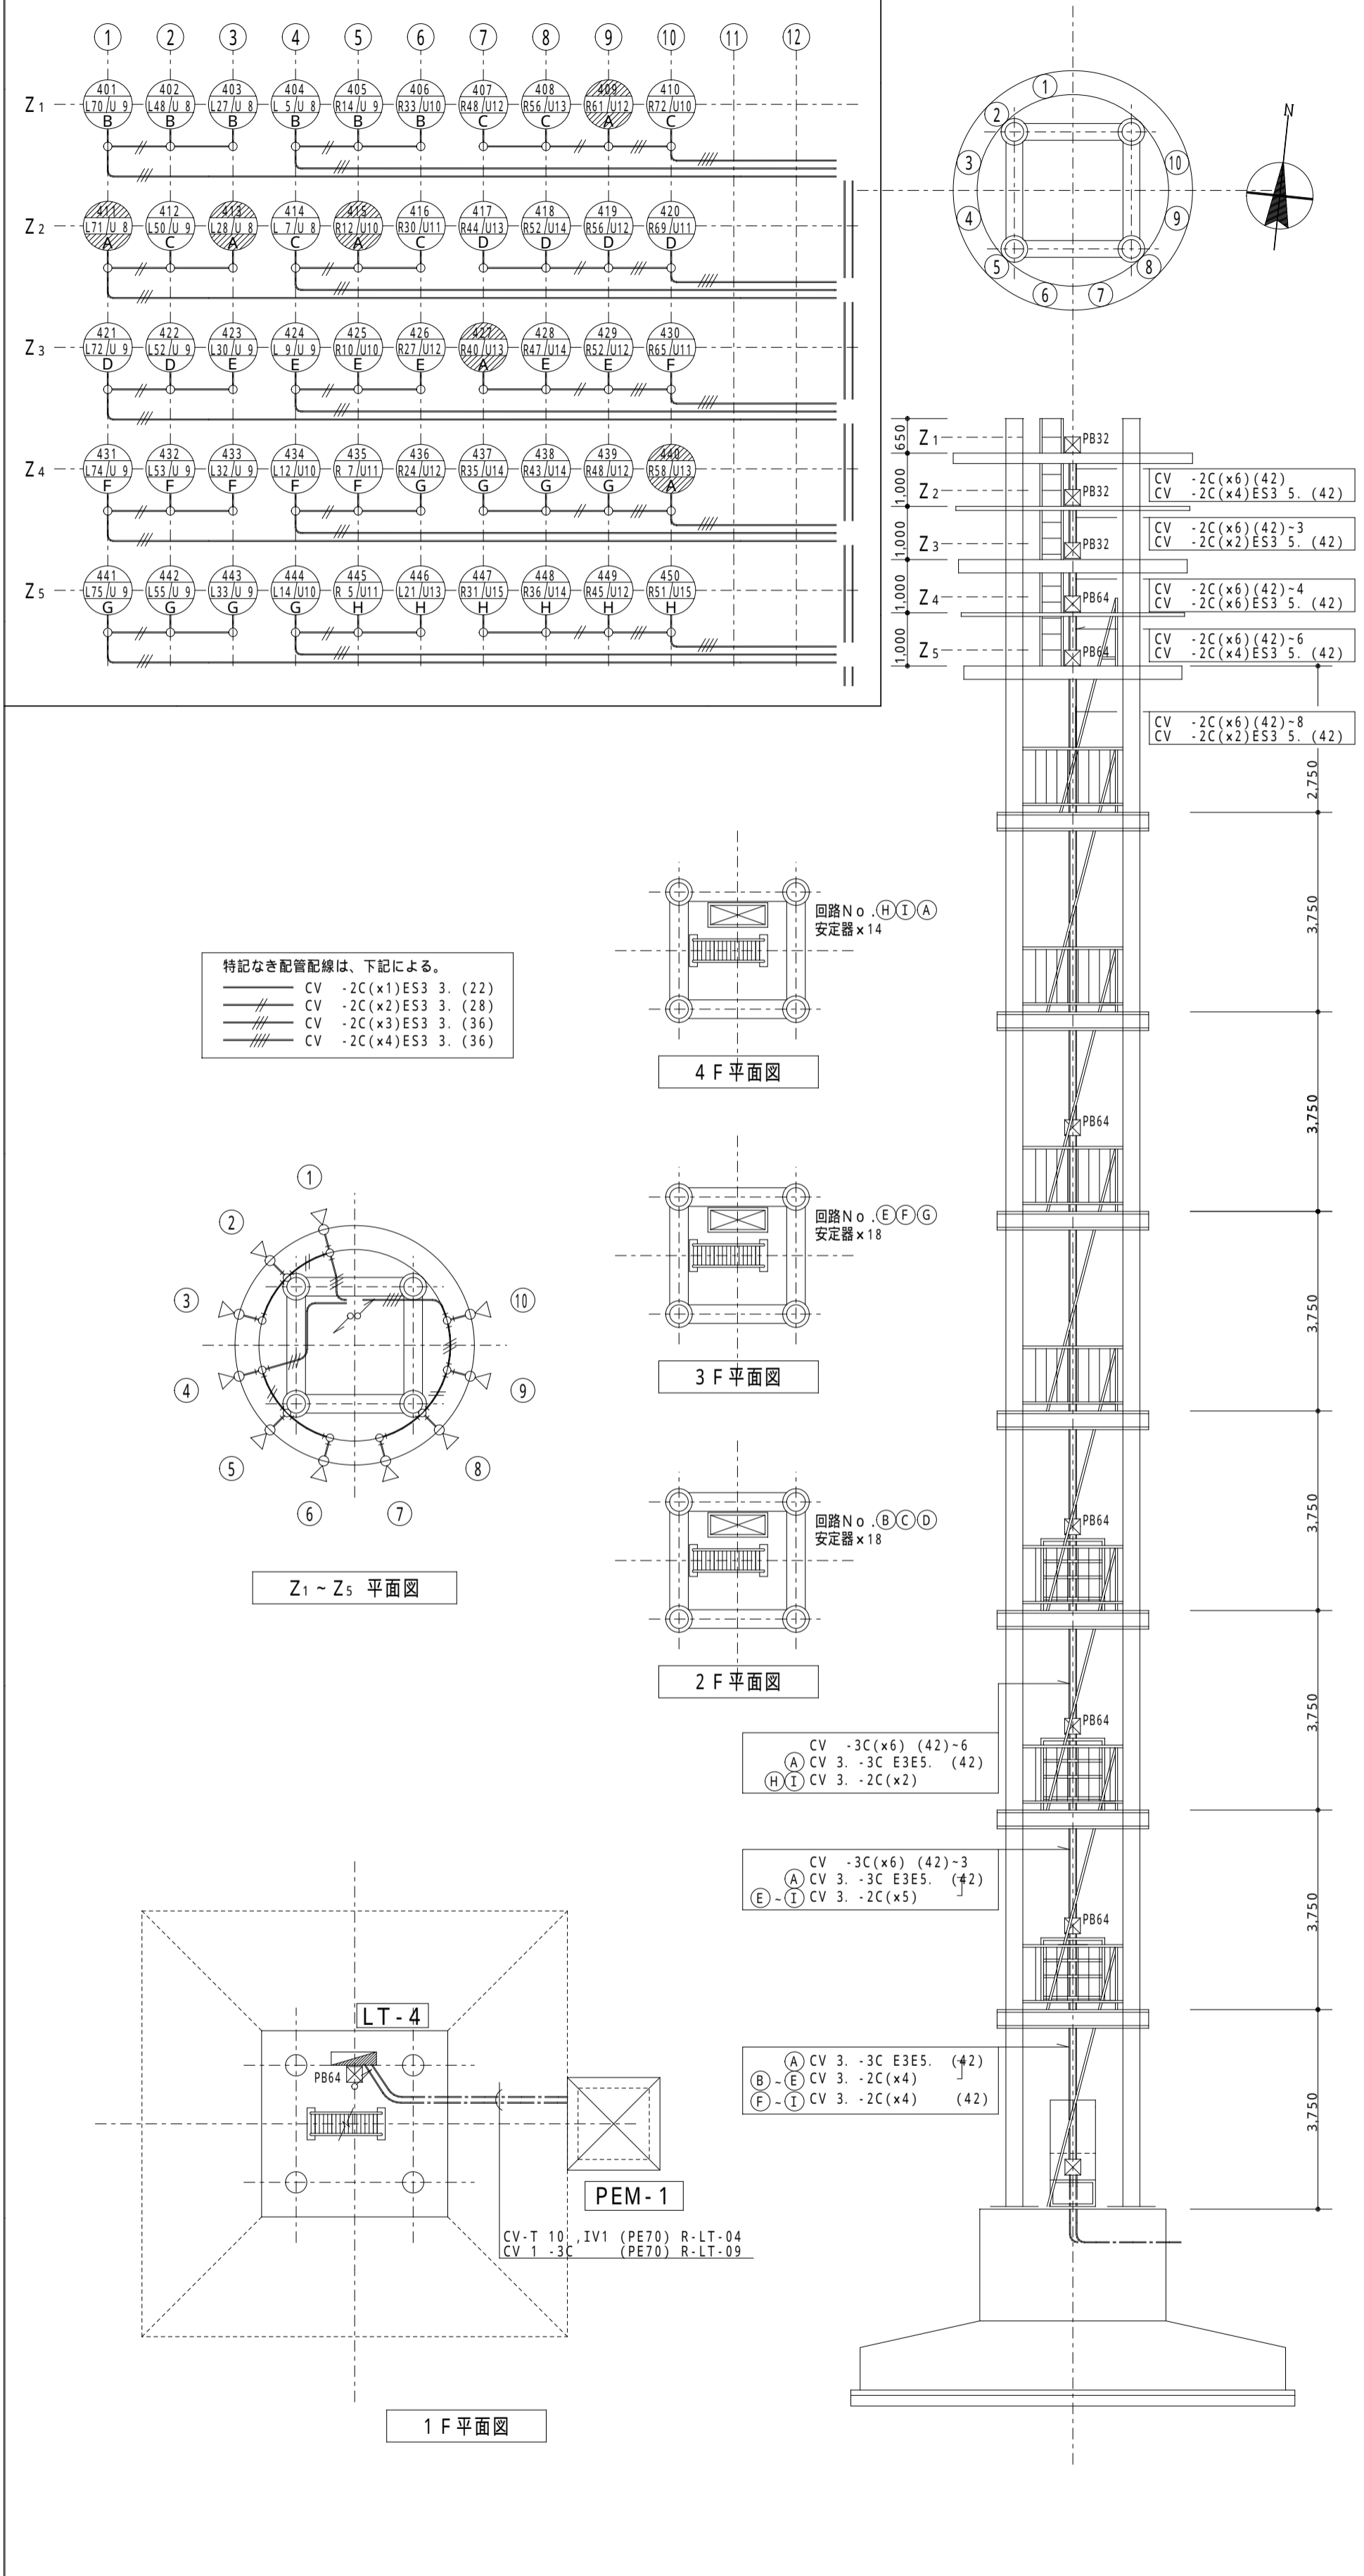

2 No. 5 照明塔 1/100

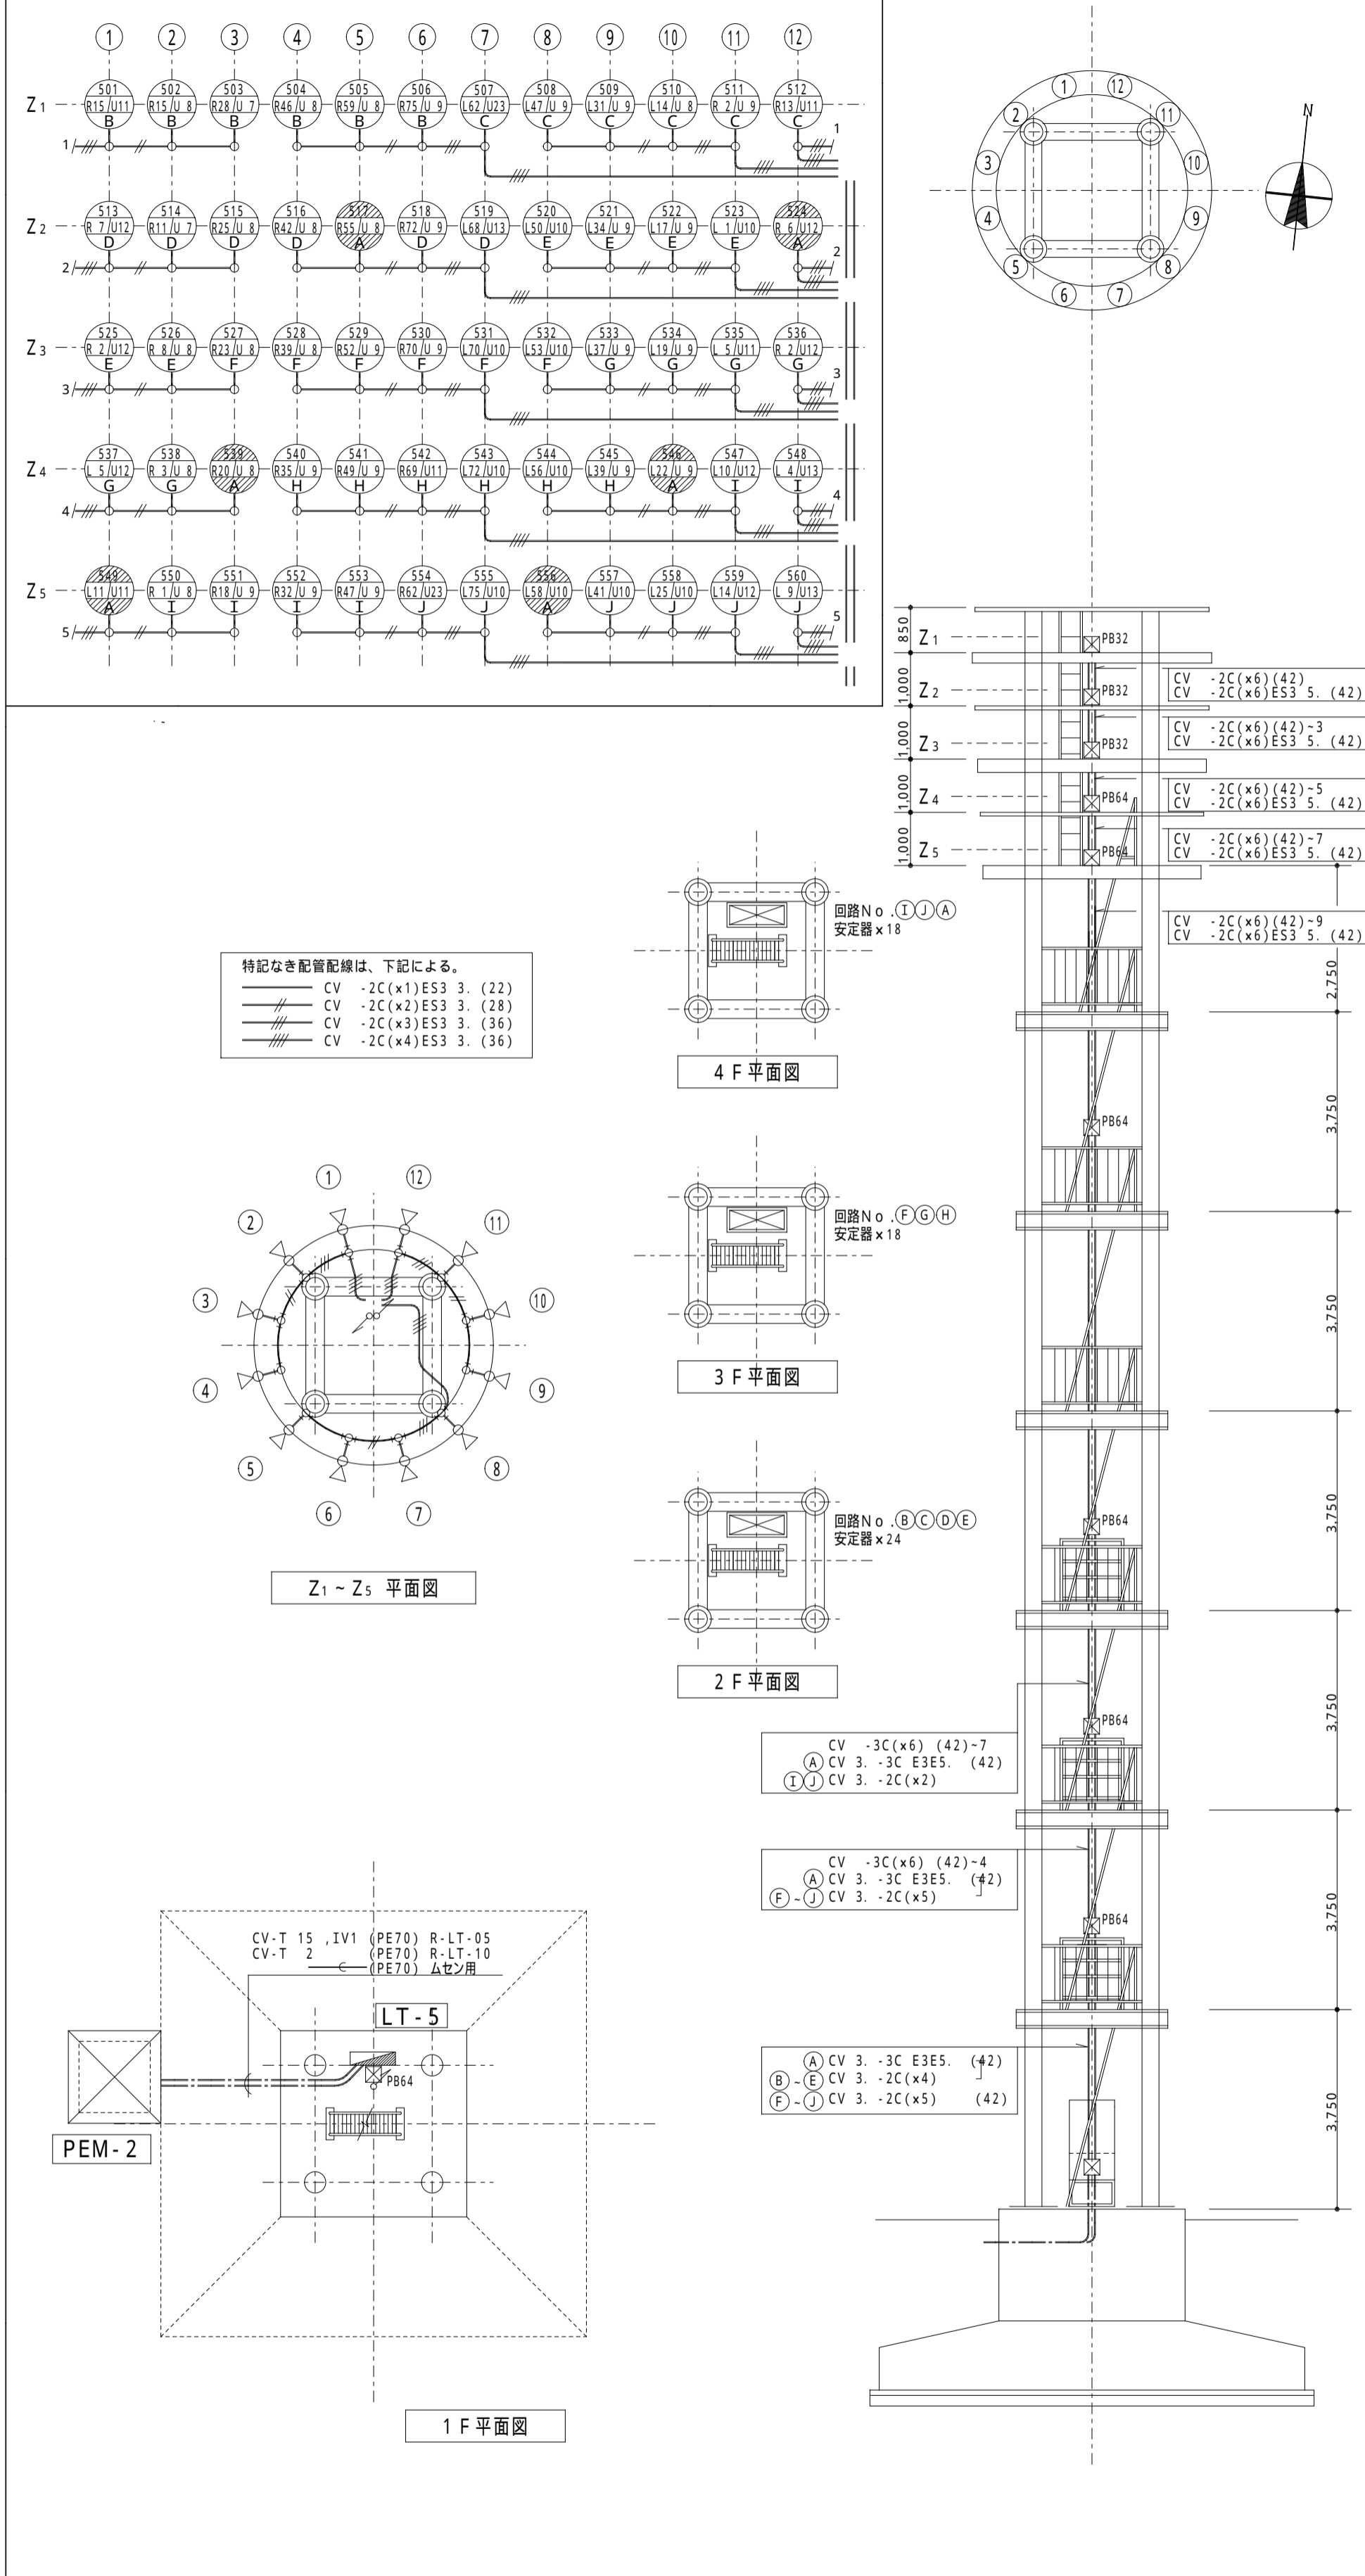

3 No. 6 照明塔 1/100

